
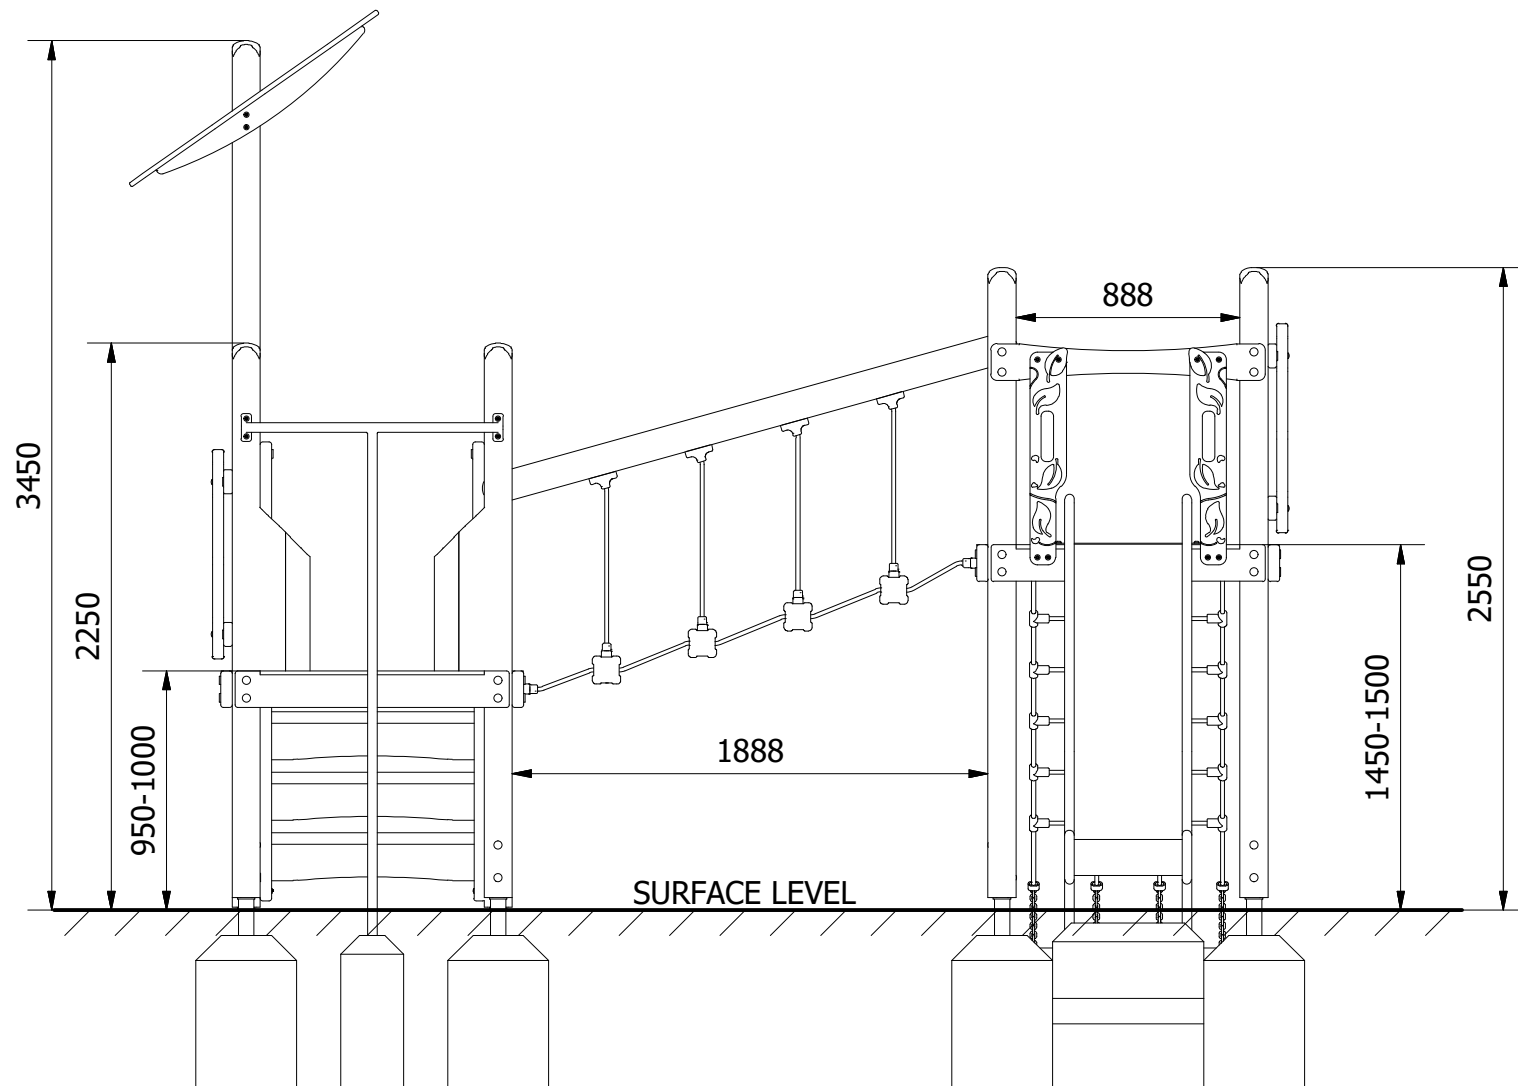


PARTS LIST

ITEM	QTY	PART NUMBER	DESCRIPTION	STOCK NUMBER
1	3	TB-200-032_B	2700 (2200 PF) X 112MM SAFALOG	COMTIMSAF0002
2	4	TB-200-126_B	2500MM x 112MM (POST INSERT)	COMTIMSAF0002
3	1	TB-200-873	3400 X 112MM (POST INSERT)	COMTIMSAF0002
4	2	MOD-600-044 MULTIPLAY DECK	1200 X 1200 DECK	
5	8	MOD-600-116 GROUND FOOT	GROUND FOOT (112)	SUBSTEMIS0004
6	2	MOD-600-125 JUNGLE BARRIER	JUNGLE BARRIER	
7	1	MOD-600-127 ORCHARD ROOF	ORCHARD ROOF	
8	1	MOD-600-134 1.5M ORCHARD SCRAMBLE NET	1.5M SCRAMBLE NET	
9	1	MOD-600-048 1M STAIRS	1M STAIRS	
10	1	MOD-600-145 FIREMANS POLE		
11	1	MOD-600-149 1.5M ORCHARD SLIDE	1M ORCHARD SLIDE	
12	1	MOD-600-150 INCLINED RICKETY BRIDGE		
13	1	250 x 250 x 600	0.038M ³ CONCRETE FOUNDATION	
14	8	400 x 400 x 600	0.096M ³ CONCRETE FOUNDATION	

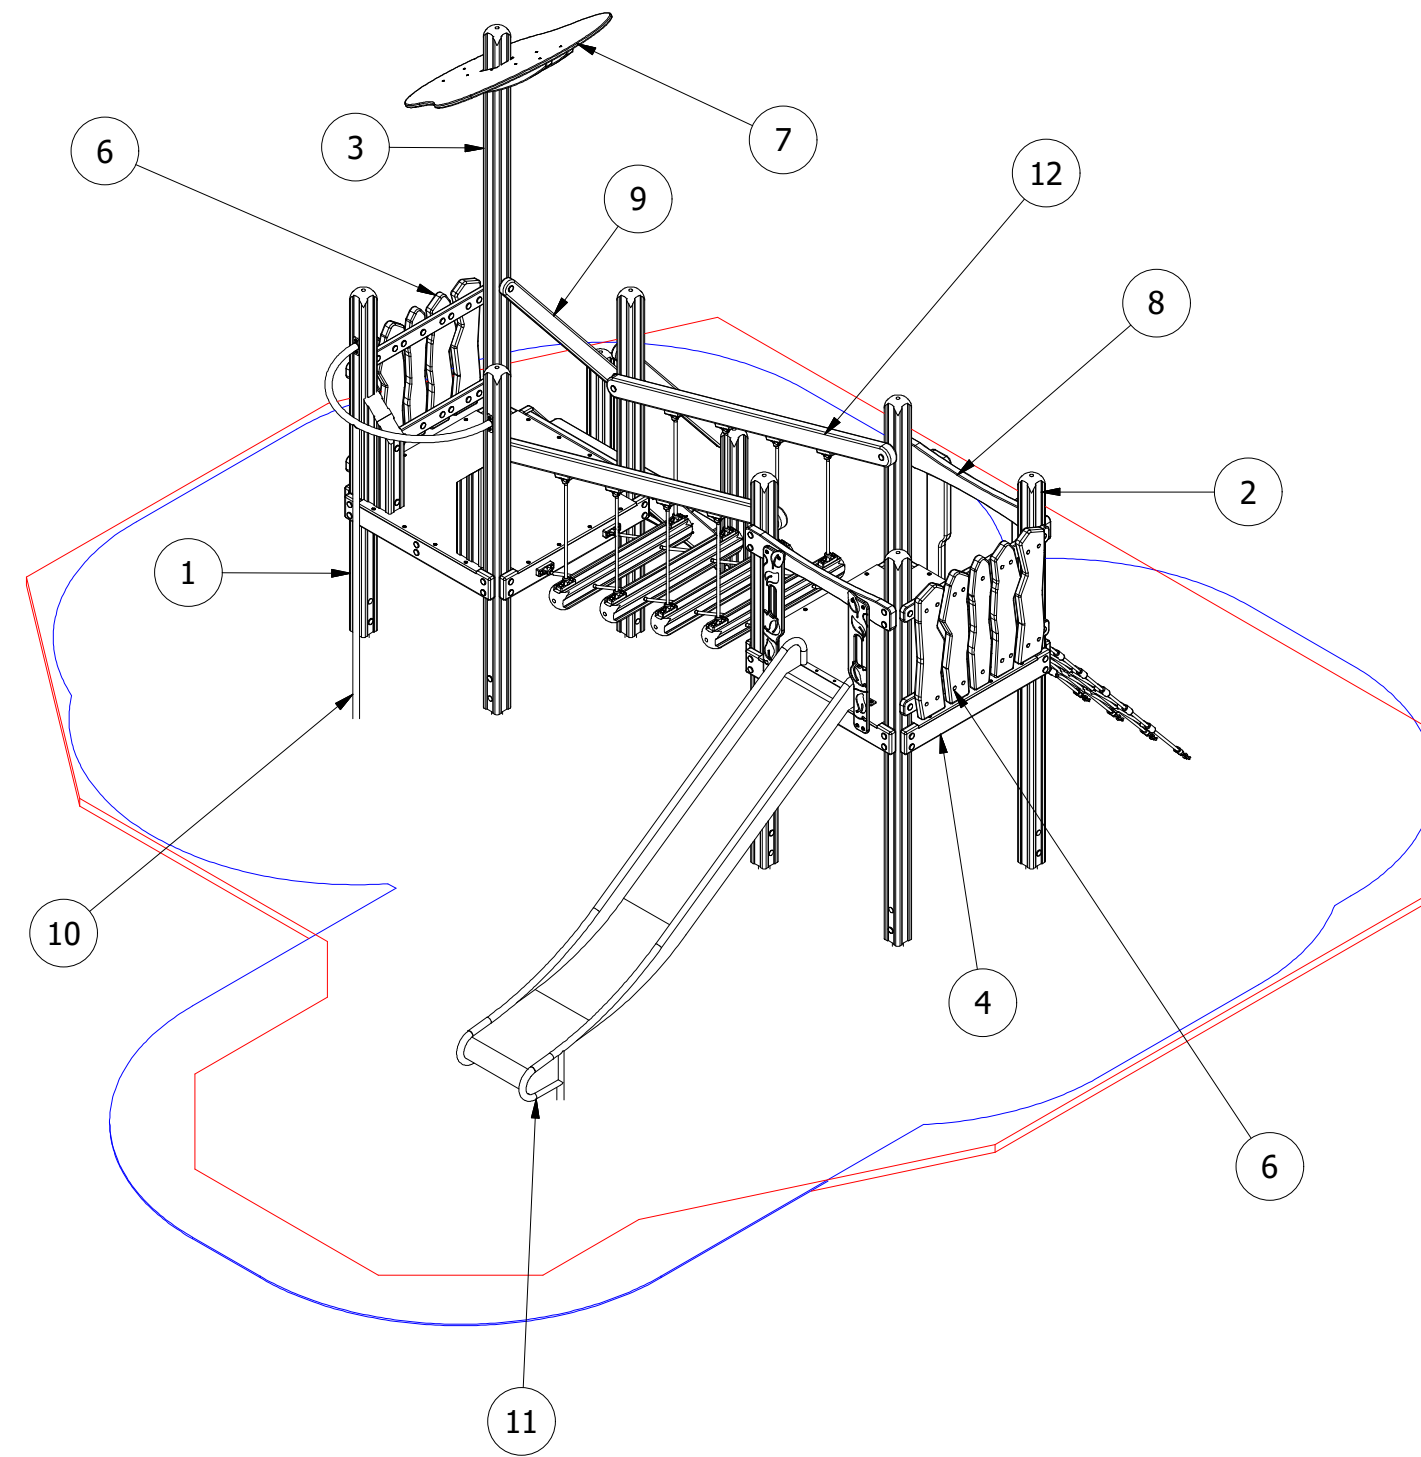

UNLESS OTHERWISE SPECIFIED:
DIMENSIONS ARE IN MILLIMETERS
TOLERANCES:
LINEAR: ±2MM
1 DECIMAL PLACE: ±0.5MM
ANGULAR: ±1°

PROPRIETARY AND CONFIDENTIAL
THE INFORMATION CONTAINED IN THIS DRAWING IS THE SOLE PROPERTY OF FENLAND LEISURE PRODUCTS. ANY REPRODUCTION IN PART OR AS A WHOLE WITHOUT THE WRITTEN PERMISSION OF FENLAND LEISURE PRODUCTS IS PROHIBITED.

Title: PRO-500-204 HAZEL ORCHARD MULTITPLAY

Product Range: MULTIPLAY TOWER

1.5M FFH

Date:
15/11/2021



Page: 1

A3





DO NOT SCALE FROM DRAWING

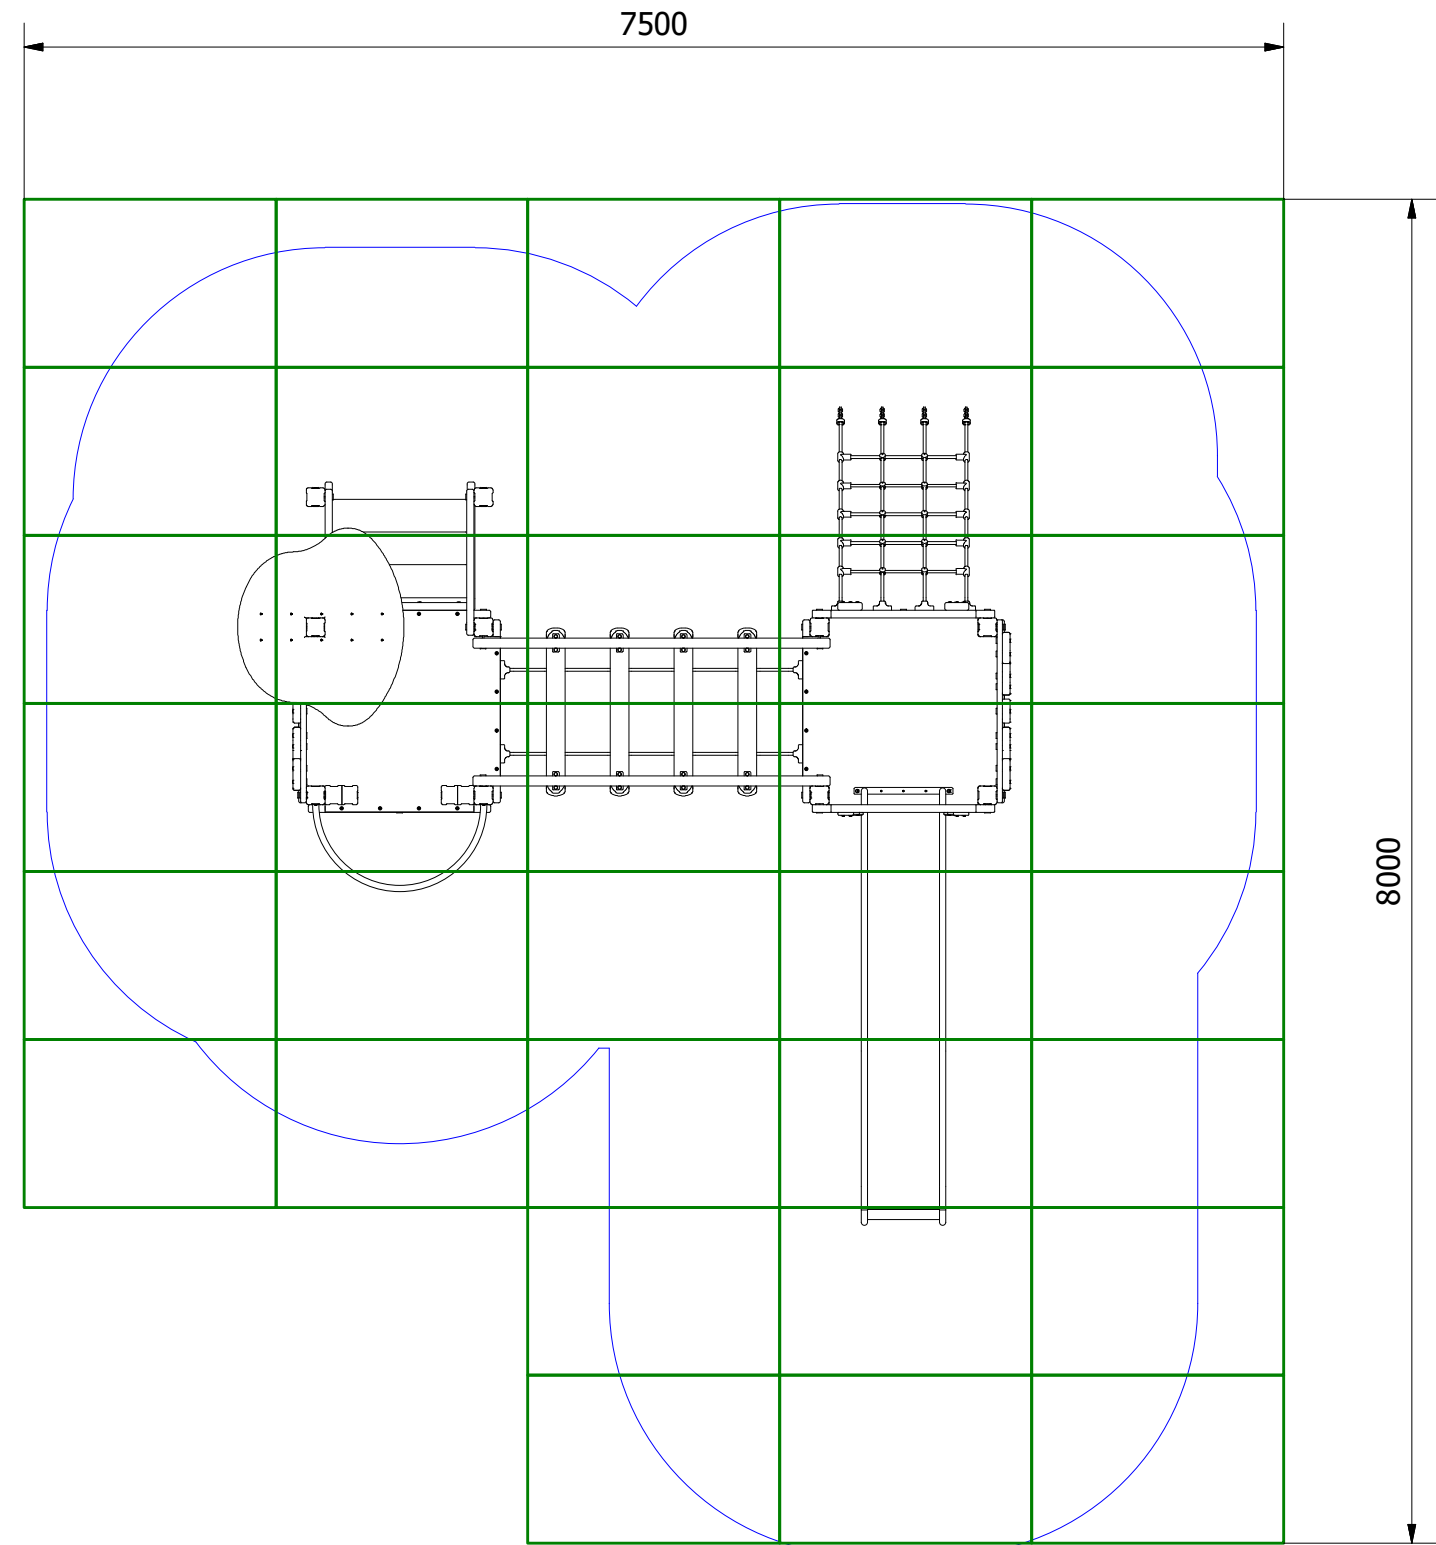
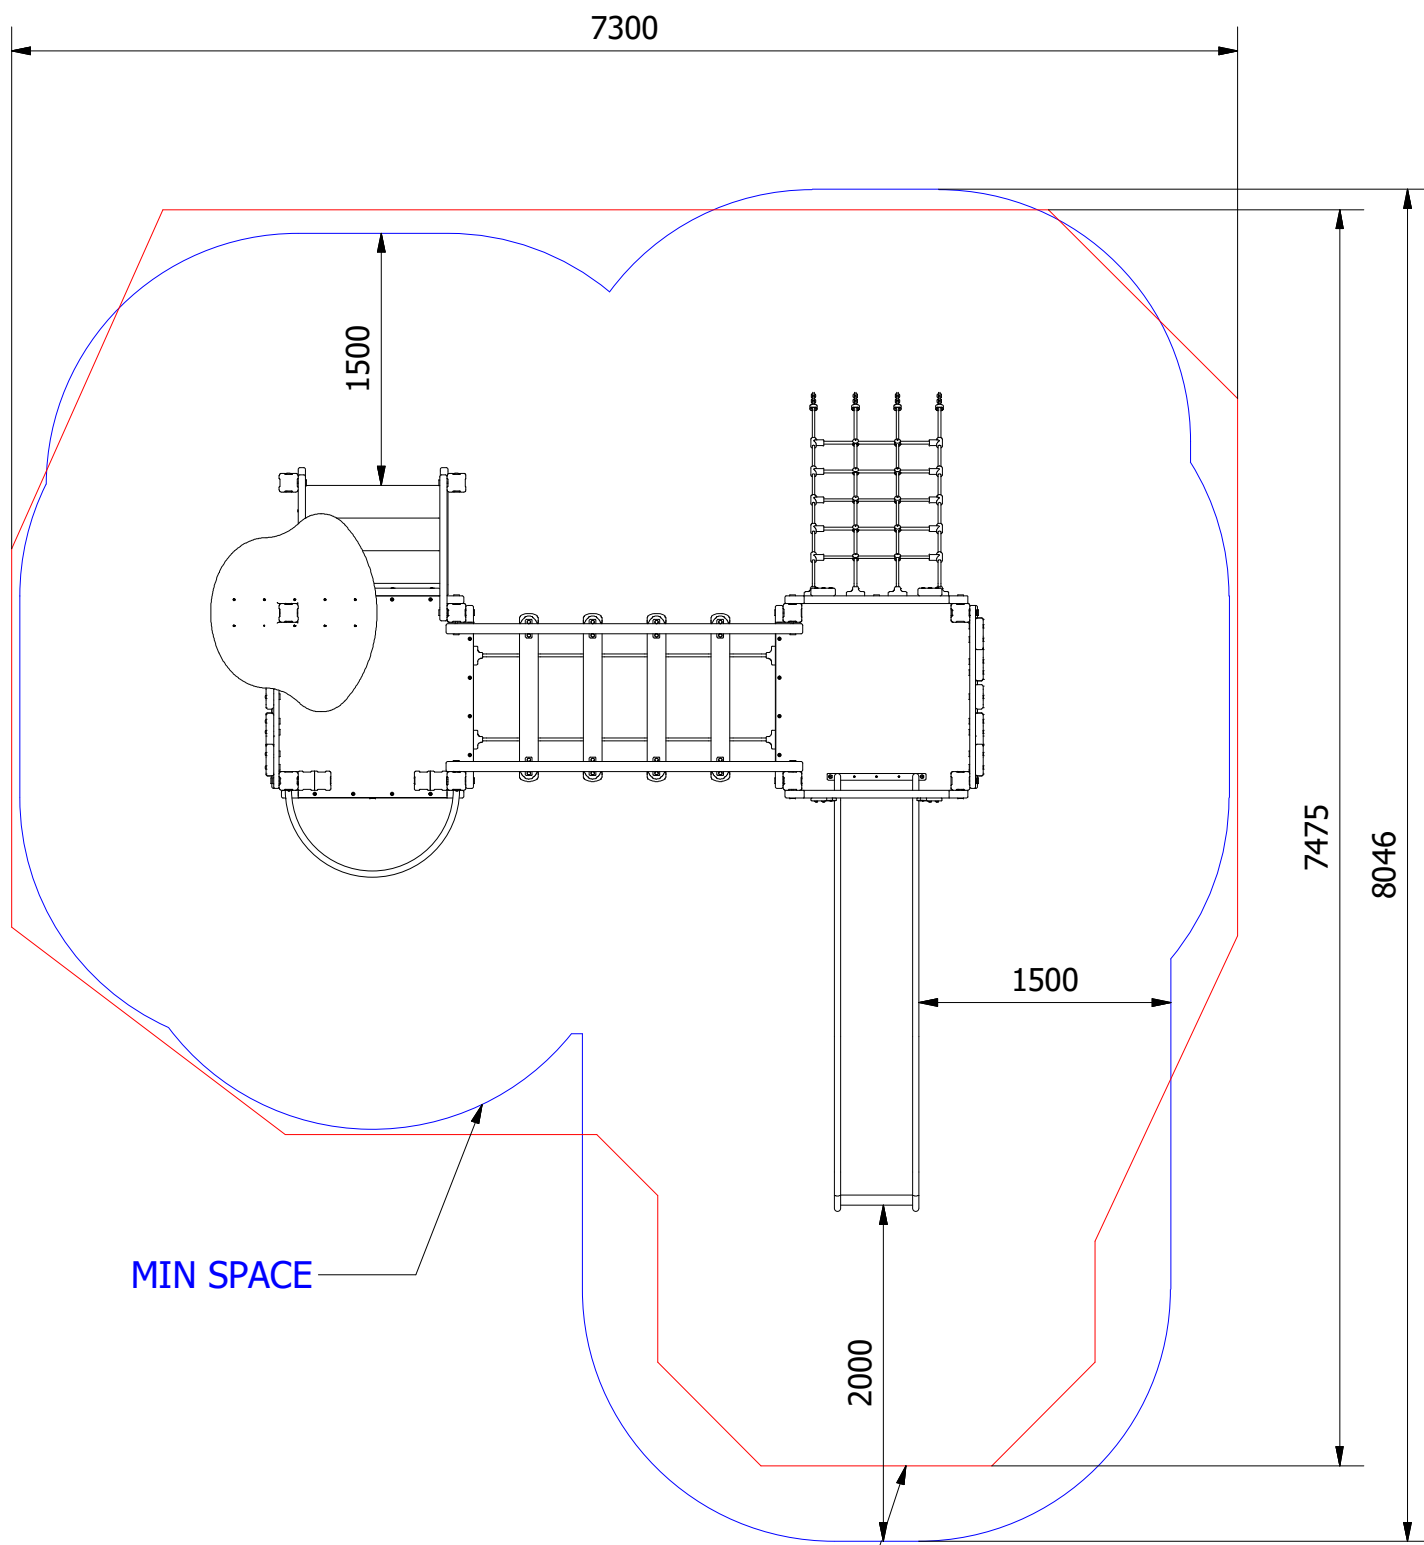
Tel: 01354 638359 www.onlineplaygrounds.co.uk




WETPOUR AREA = 42.3M²
 PERIMETER = 25.8 L/M



36 SAFAGRASS TILES (1.5 X 1.0)

UNLESS OTHERWISE SPECIFIED: DIMENSIONS ARE IN MILLIMETERS TOLERANCES: LINEAR: ±2MM 1 DECIMAL PLACE: ±0.5MM ANGULAR: ±1°	PROPRIETARY AND CONFIDENTIAL THE INFORMATION CONTAINED IN THIS DRAWING IS THE SOLE PROPERTY OF FENLAND LEISURE PRODUCTS. ANY REPRODUCTION IN PART OR AS A WHOLE WITHOUT THE WRITTEN PERMISSION OF FENLAND LEISURE PRODUCTS IS PROHIBITED.	Title: PRO-500-204 HAZEL ORCHARD MULTITPLAY	
		Product Range: MULTIPLAY TOWER	
		Date: 15/11/2021	
		Page: 2	
		DO NOT SCALE FROM DRAWING	
		Tel: 01354 638359 www.onlineplaygrounds.co.uk	

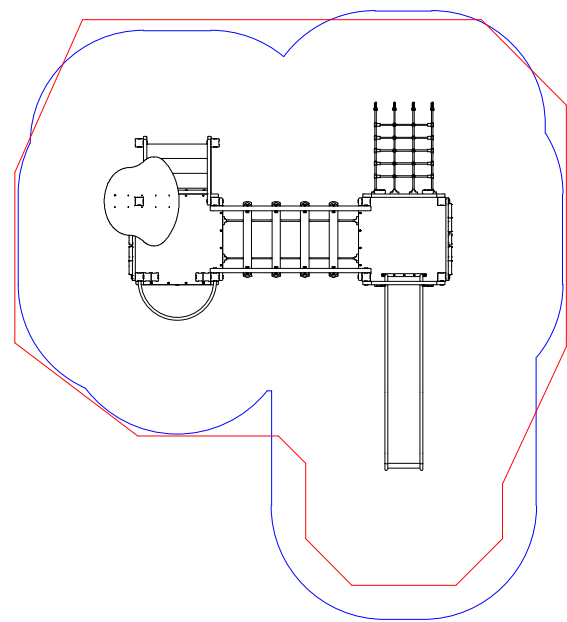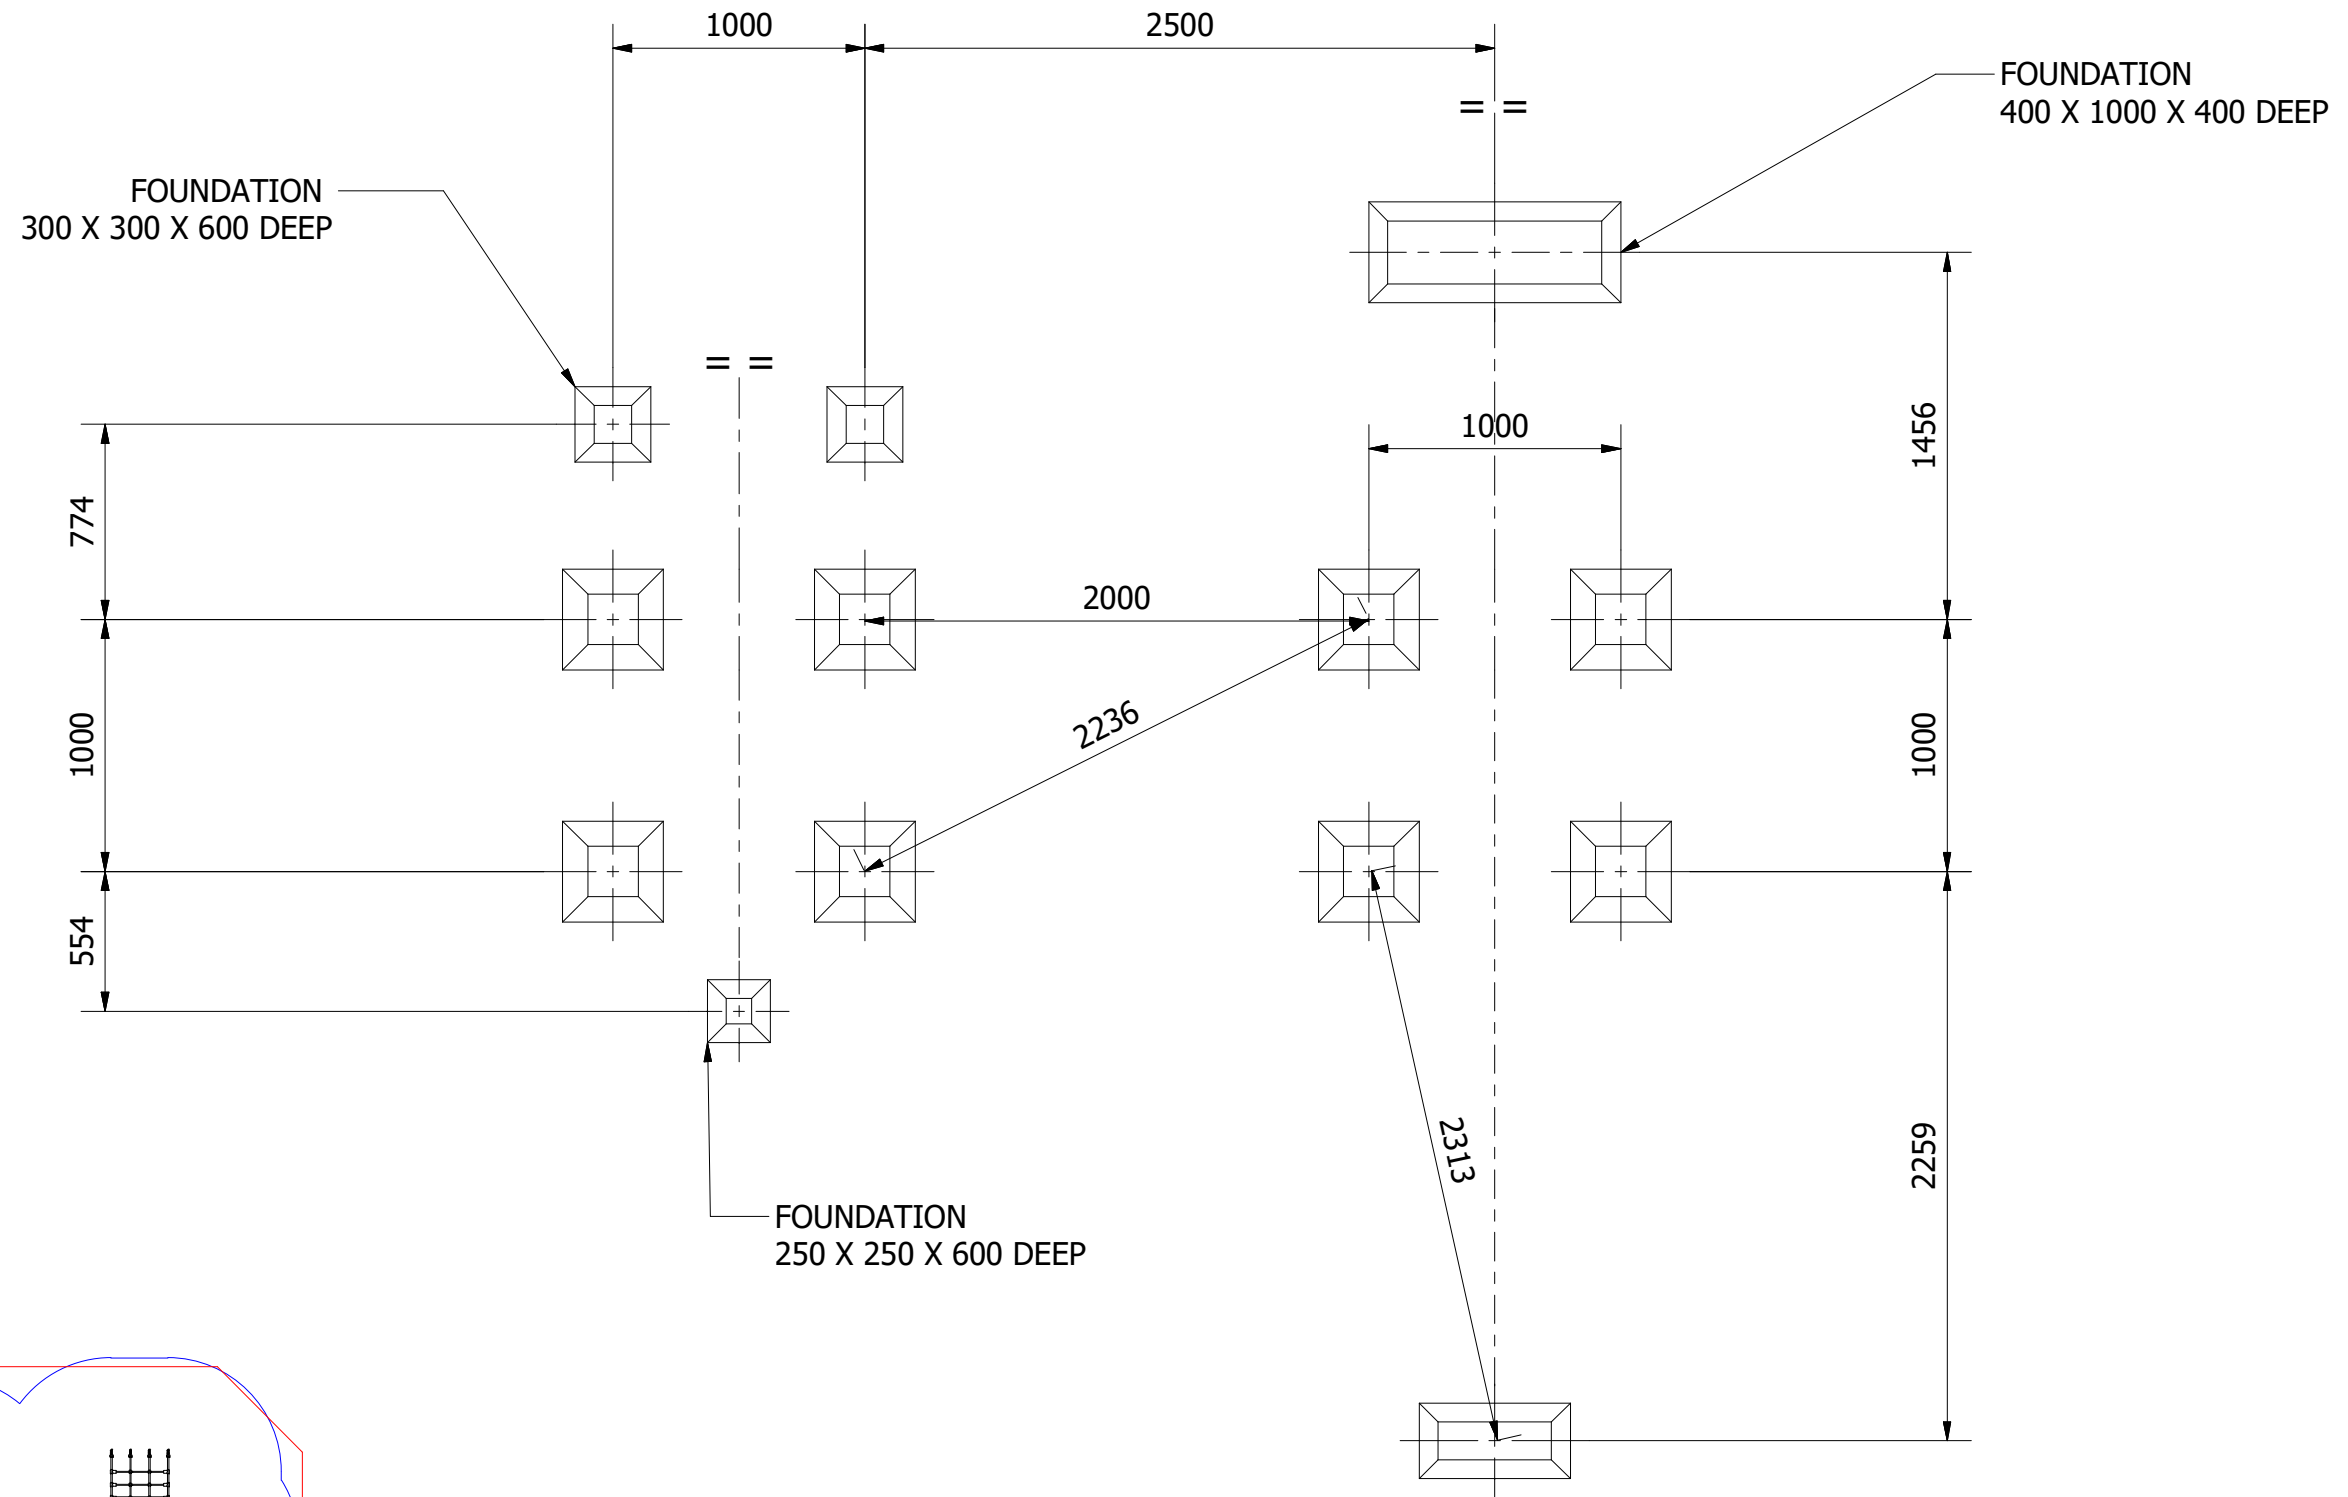


ALL FOUNDATIONS 400 X 400 X 600 DEEP UNLESS OTHERWISE SPECIFIED

UNLESS OTHERWISE SPECIFIED: DIMENSIONS ARE IN MILLIMETERS TOLERANCES: LINEAR: ±2MM 1 DECIMAL PLACE: ±0.5MM ANGULAR: ±1°	PROPRIETARY AND CONFIDENTIAL THE INFORMATION CONTAINED IN THIS DRAWING IS THE SOLE PROPERTY OF FENLAND LEISURE PRODUCTS. ANY REPRODUCTION IN PART OR AS A WHOLE WITHOUT THE WRITTEN PERMISSION OF FENLAND LEISURE PRODUCTS IS PROHIBITED.	Title: PRO-500-204 HAZEL ORCHARD MULTITPLAY	
		Product Range: MULTIPLAY TOWER	
		Date: 15/11/2021	
		Page: 3	
		A3	
DO NOT SCALE FROM DRAWING		Tel: 01354 638359 www.onlineplaygrounds.co.uk	

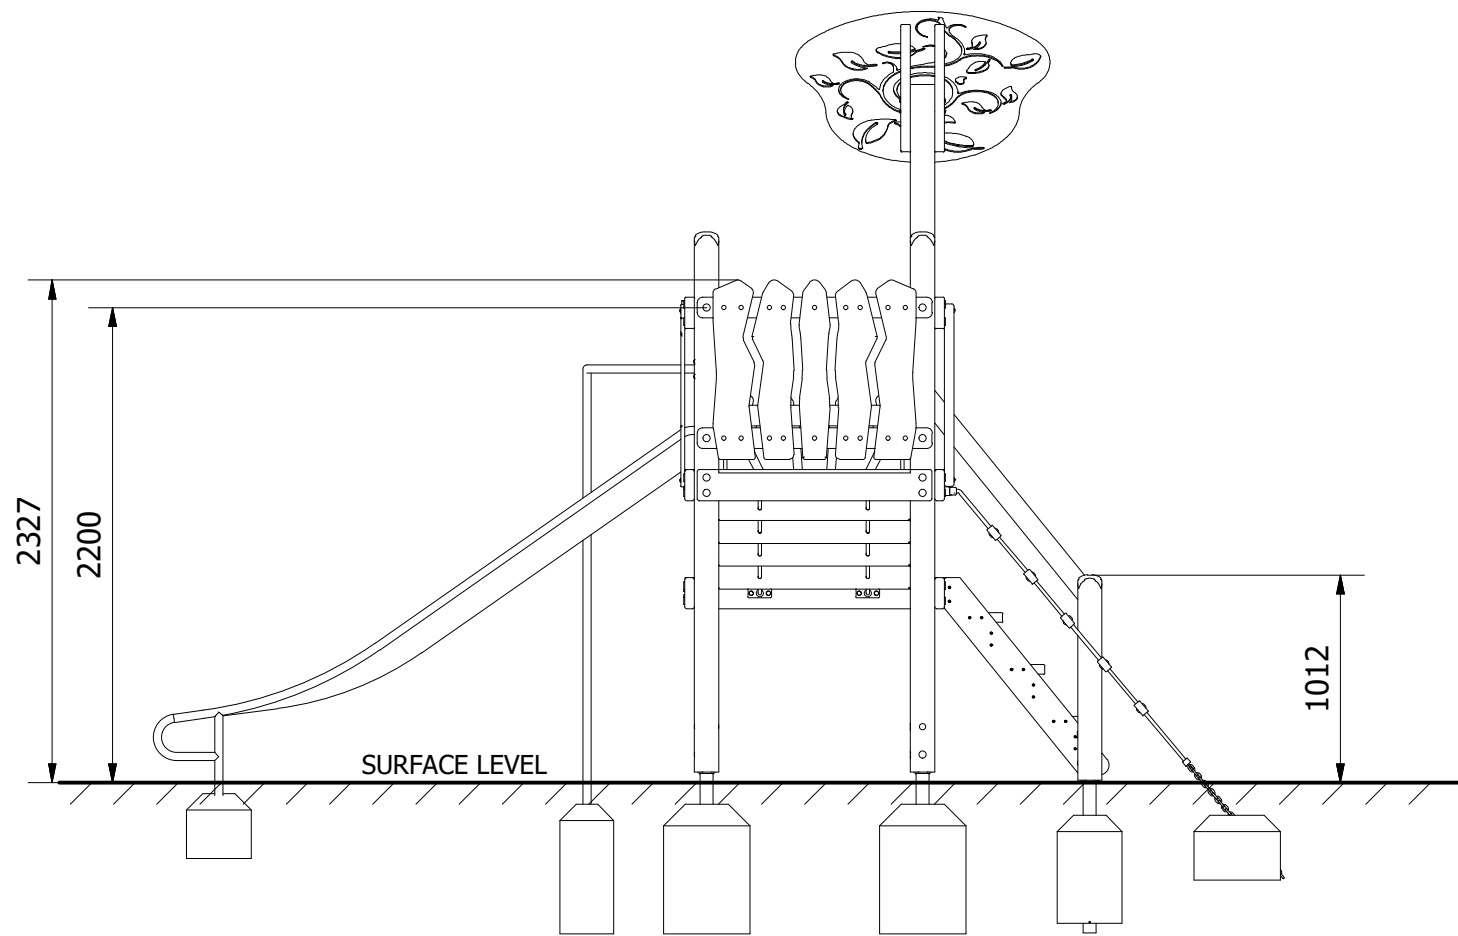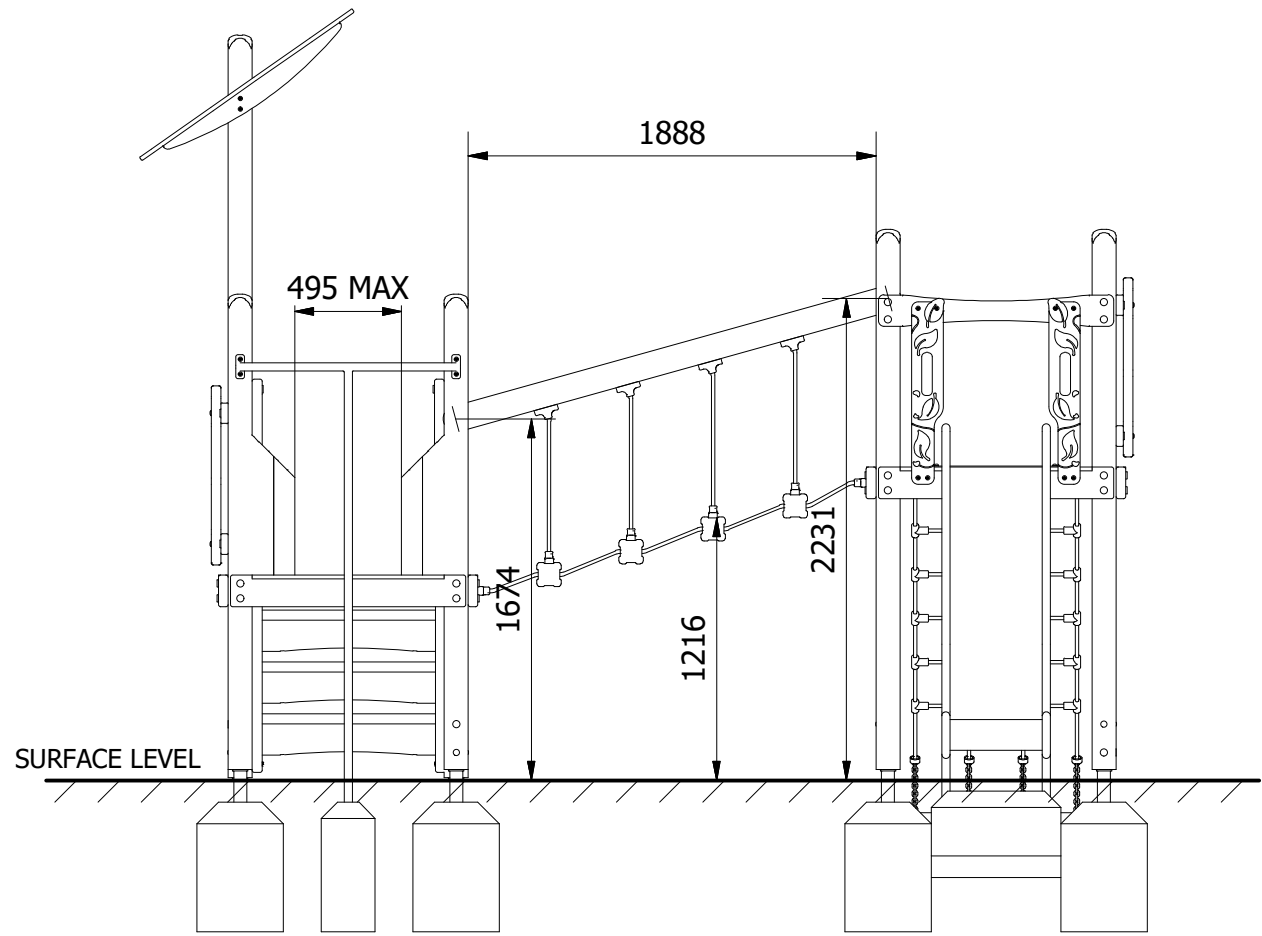

ENSURE UNIT IS LEVEL AND PLUMB, ALL FIXINGS HAVE BEEN TIGHTENED AND PROTECTIVE CAPS IN PLACE. ADD CONCRETE TO EACH FOUNDATION HOLE AND LEAVE FOR 48 HOURS.

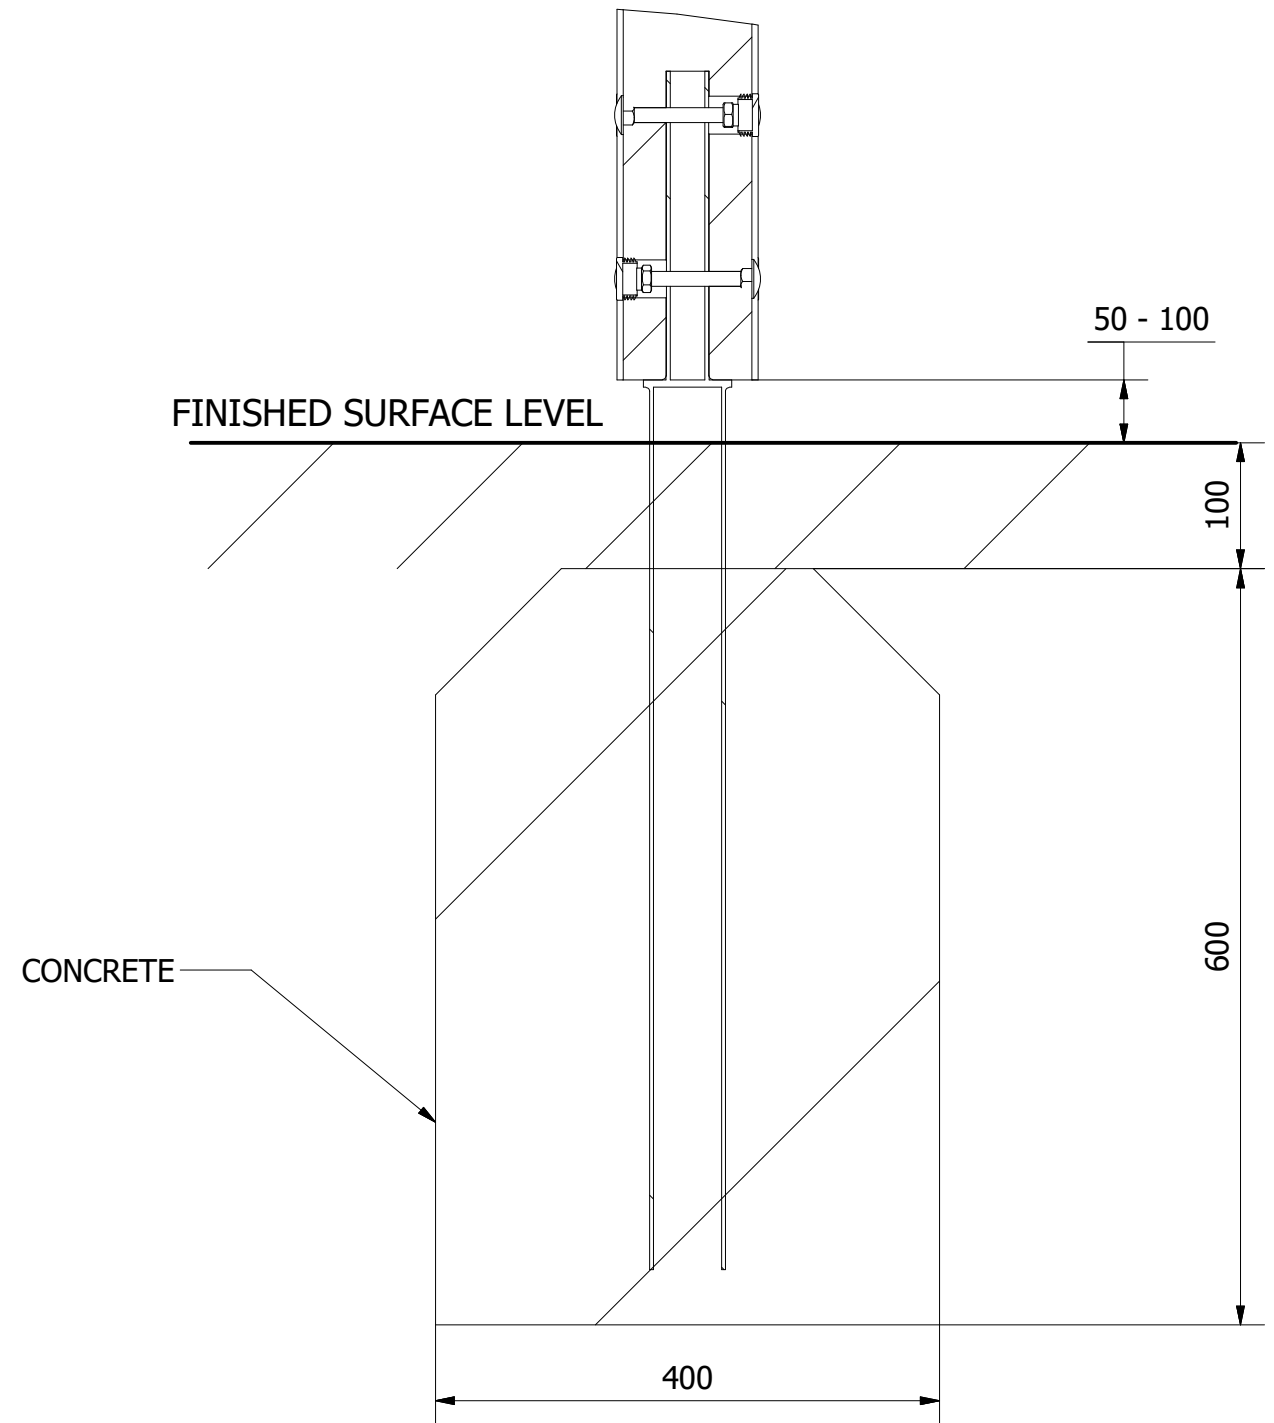

UNLESS OTHERWISE SPECIFIED:
DIMENSIONS ARE IN MILLIMETERS
TOLERANCES:
LINEAR: ±2MM
1 DECIMAL PLACE: ±0.5MM
ANGULAR: ±1°

PROPRIETARY AND CONFIDENTIAL
THE INFORMATION CONTAINED IN THIS DRAWING IS THE SOLE PROPERTY OF FENLAND LEISURE PRODUCTS. ANY REPRODUCTION IN PART OR AS A WHOLE WITHOUT THE WRITTEN PERMISSION OF FENLAND LEISURE PRODUCTS IS PROHIBITED.

Title: PRO-500-204 HAZEL ORCHARD MULTITPLAY

Product Range: MULTIPLAY TOWER

Date:
15/11/2021

Page: 4

A3



DO NOT SCALE FROM DRAWING

Tel: 01354 638359 www.onlineplaygrounds.co.uk