

PARTS LIST				
ITEM	QTY	PART NUMBER	DESCRIPTION	STOCK NUMBER
1	1	RS-100-009	DROP ROPES	
2	1	RS-100-010	SINGLE ROPE	
3	1	MOD-600-021 - TRAVERSE FRAME_SF	TRAVERSE FRAME	

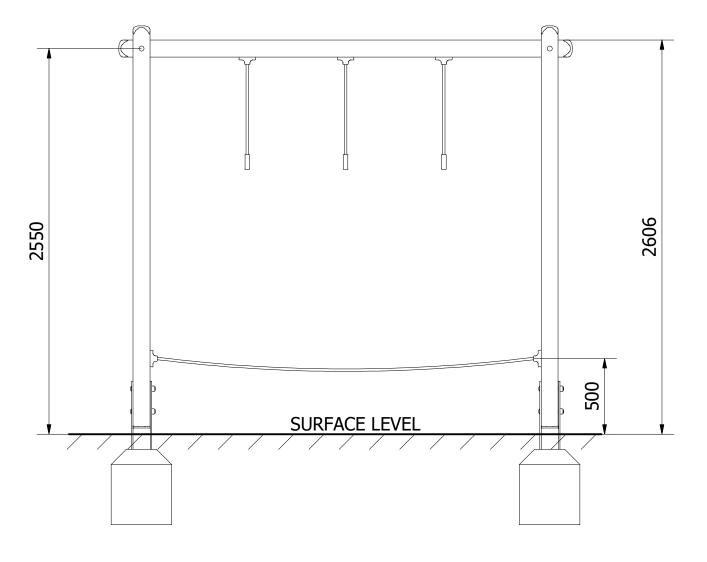

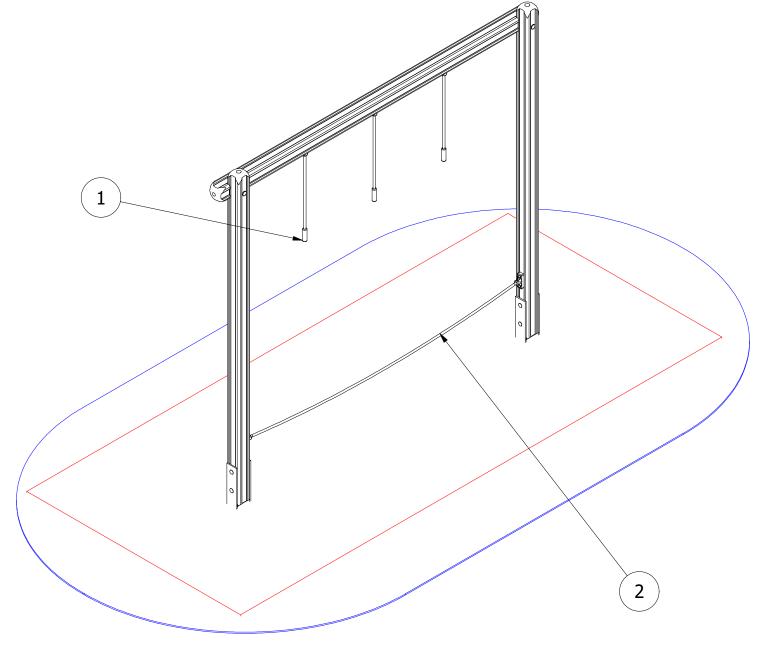

UNLESS OTHERWISE SPECIFIED: DIMENSIONS ARE IN MILLIMETERS TOLERANCES:

LINEAR: ±2MM 1 DECIMAL PLACE: ±0.5MM ANGULAR: ±1°

PROPRIETARY AND CONFIDENTIAL

THE INFORMATION CONTAINED IN THIS DRAWING IS THE SOLE PROPERTY OF FENLAND LEISURE PRODUCTS. ANY REPRODUCTION IN PART OR AS A WHOLE WITHOUT THE WRITTEN PERMISSION OF FENLAND LEISURE PRODUCTS IS PROHIBITED.

OP-160 online playgrounds

MOD-600-005 - DROP ROPE TRAVERSE_SF

Product Range:


ECO TRAIL


Date: 13/03/2019 Page: 1

А3

DO NOT SCALE FROM DRAWING

Tel: 01354 638359 www.onlineplaygrounds.co.uk

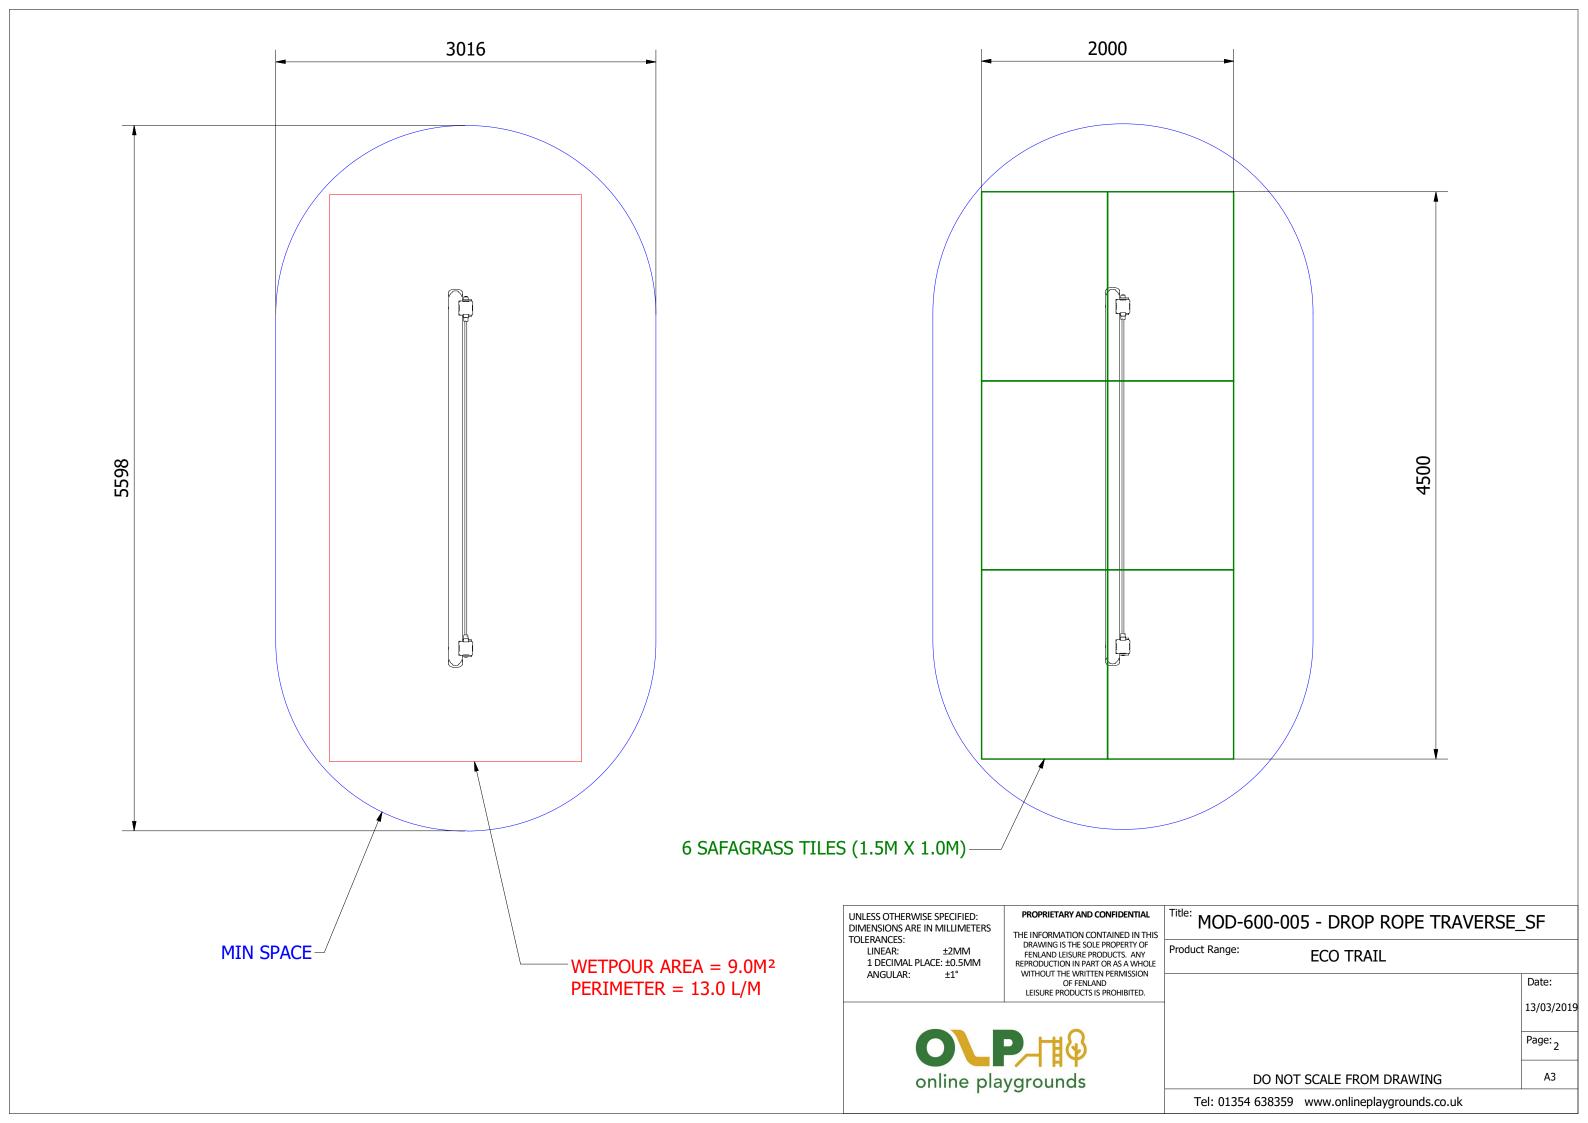

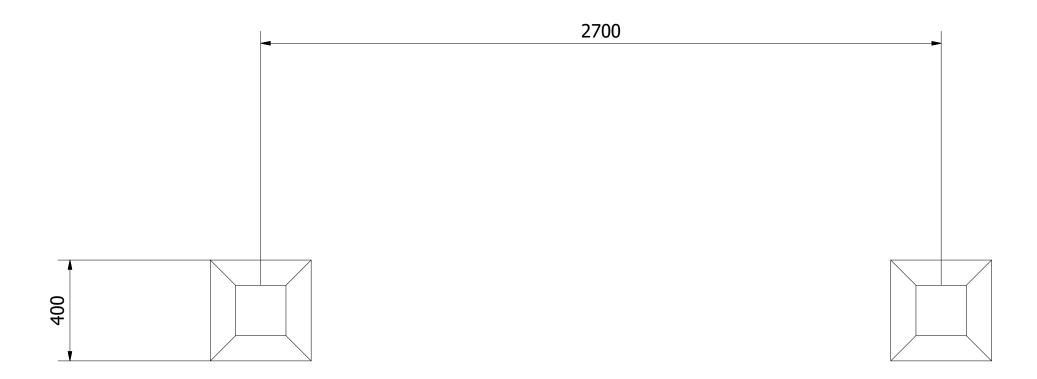

UNLESS OTHERWISE SPECIFIED: DIMENSIONS ARE IN MILLIMETERS TOLERANCES:

LINEAR: ±2MM 1 DECIMAL PLACE: ±0.5MM ANGULAR: ±1°

PROPRIETARY AND CONFIDENTIAL

THE INFORMATION CONTAINED IN THIS
DRAWING IS THE SOLE PROPERTY OF
FENLAND LEISURE PRODUCTS. ANY
REPRODUCTION IN PART OR AS A WHOLE
WITHOUT THE WRITTEN PERMISSION
OF FENLAND
LEISURE PRODUCTS IS PROHIBITED.

tle: MOD-600-005 - DROP ROPE TRAVERSE_SF

Product Range: ECO TRAIL

online playgrounds

13/03/2019
Page: 3

Date:


А3

DO NOT SCALE FROM DRAWING

Tel: 01354 638359 www.onlineplaygrounds.co.uk

ALL FOUNDATIONS 400 X 400 X 600 DEEP UNLESS OTHERWISE SPECIFIED

1. SECURE THE TRAVERSE FRAMEWORK AS SHOWN ON 'TRAVERSE FRAME'
INSTALLATION DETAIL. POSITION INTO THE FOUNDATION HOLE, ENSURE UNIT IS
LEVEL AND PLUMB, ALL FIXINGS HAVE BEEN TIGHTENED AND PROTECTIVE CAPS IN
PLACE. ADD CONCRETE TO EACH FOUNDATION HOLE AND LEAVE FOR 48 HOURS.

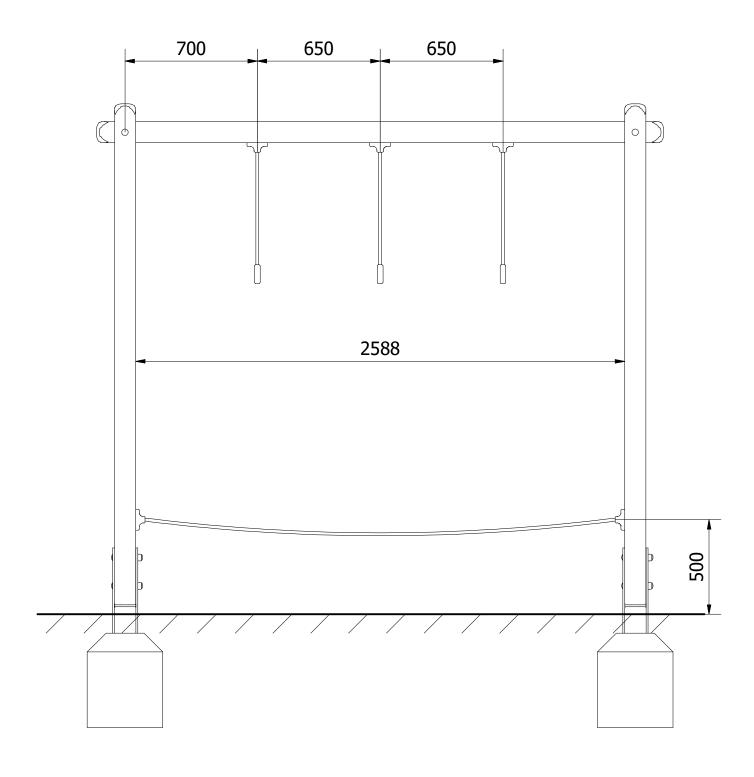

2. FINALLY, SECURE THE ROPE ENSURING IT IS TAUT.

