

1 4 TB-200-006_B 1300MM X 11 2 1 TB-200-008_B 600MM X 112 3 2 TB-200-009_B 600MM X 112 4 2 TB-200-020 1100 X 112MI 5 1 RS-100-007 RICKETY BRID 6 4 ART. 1500 1000 GROUND POST GROUND SHO 7 3 MOD-600-116 GROUND FOOT GROUND FOOT 8 4 M12 X 90 COACH BOLT M12 X 90 (DI 9 3 M12 X 150 COACH SCREW M12 X 150 CO 10 4 M12 X 200 COACH BOLT M12 X 200 CO 11 15 M12 WASHER M12 WASHER 12 12 M12 NYLOC NUT M12 NYLOC NOT M12 NYLOC NOT M13 NYLOC NOT M13 NYLOC NOT M15 NYLOC NOT		PARTS			
2 1 TB-200-008_B 600MM X 112 3 2 TB-200-009_B 600MM X 112 4 2 TB-200-020 1100 X 112MI 5 1 RS-100-007 RICKETY BRID 6 4 ART. 1500 1000 GROUND POST GROUND SHOOT 7 3 MOD-600-116 GROUND FOOT GROUND FOOT 8 4 M12 X 90 COACH BOLT M12 X 90 (DI 9 3 M12 X 150 COACH SCREW M12 X 150 CO 10 4 M12 X 200 COACH BOLT M12 X 200 CO 11 15 M12 WASHER M12 WASHER 12 12 M12 NYLOC NUT M12 NYLOC N 13 15 30MM BOLT COVER 30MM BLACK	RIPTION STOCK NUMBER		PART NUMBER	QTY	ITEM
3 2 TB-200-009_B 600MM X 112 4 2 TB-200-020 1100 X 112MI 5 1 RS-100-007 RICKETY BRID 6 4 ART. 1500 1000 GROUND POST GROUND SHOWND FOOT 7 3 MOD-600-116 GROUND FOOT GROUND FOOT 8 4 M12 X 90 COACH BOLT M12 X 90 (DI 9 3 M12 X 150 COACH SCREW M12 X 150 CO 10 4 M12 X 200 COACH BOLT M12 X 200 CO 11 15 M12 WASHER M12 WASHER 12 12 M12 NYLOC NUT M12 NYLOC NUT 13 15 30MM BOLT COVER 30MM BLACK	M (POST INSERT) COMTIMSAF0002	1300M	B-200-006_B	4	1
4 2 TB-200-020 1100 X 112MI 5 1 RS-100-007 RICKETY BRII 6 4 ART. 1500 1000 GROUND POST GROUND SHO 7 3 MOD-600-116 GROUND FOOT GROUND FOO 8 4 M12 X 90 COACH BOLT M12 X 90 (DI 9 3 M12 X 150 COACH SCREW M12 X 150 CO 10 4 M12 X 200 COACH BOLT M12 X 200 CO 11 15 M12 WASHER M12 WASHER 12 12 M12 NYLOC NUT M12 NYLOC N 13 15 30MM BOLT COVER 30MM BLACK	M (POST INSERT) COMTIMSAF0002	600MN	Ъ-200-008_В	1	2
5 1 RS-100-007 RICKETY BRID 6 4 ART. 1500 1000 GROUND POST GROUND SHOWND FOOT 7 3 MOD-600-116 GROUND FOOT GROUND FOOD 8 4 M12 X 90 COACH BOLT M12 X 90 (DI 9 3 M12 X 150 COACH SCREW M12 X 150 CO 10 4 M12 X 200 COACH BOLT M12 X 200 CO 11 15 M12 WASHER M12 WASHER 12 12 M12 NYLOC NUT M12 NYLOC NUT M12 NYLOC NUT M12 NYLOC NUT M13 M15 30MM BOLT COVER	M (POST INSERT) COMTIMSAF0002	600MN	B-200-009_B	2	3
6 4 ART. 1500 1000 GROUND POST GROUND SHO 7 3 MOD-600-116 GROUND FOOT GROUND FOO 8 4 M12 X 90 COACH BOLT M12 X 90 (DI 9 3 M12 X 150 COACH SCREW M12 X 150 CO 10 4 M12 X 200 COACH BOLT M12 X 200 CO 11 15 M12 WASHER M12 WASHER 12 12 M12 NYLOC NUT M12 NYLOC N 13 15 30MM BOLT COVER 30MM BLACK	SAFALOG COMTIMSAF0002	1100 >	B-200-020	2	4
7 3 MOD-600-116 GROUND FOOT GROUND FOOT 8 4 M12 X 90 COACH BOLT M12 X 90 (DI 9 3 M12 X 150 COACH SCREW M12 X 150 CO 10 4 M12 X 200 COACH BOLT M12 X 200 CO 11 15 M12 WASHER M12 WASHER 12 12 M12 NYLOC NUT M12 NYLOC NUT 13 15 30MM BOLT COVER 30MM BLACK	E	RICKE	RS-100-007	1	5
8 4 M12 X 90 COACH BOLT M12 X 90 (DI 9 3 M12 X 150 COACH SCREW M12 X 150 CO 10 4 M12 X 200 COACH BOLT M12 X 200 CO 11 15 M12 WASHER M12 WASHER 12 12 M12 NYLOC NUT M12 NYLOC NUT 13 15 30MM BOLT COVER 30MM BLACK	COMSTEMIS0020	ST GROU	RT. 1500 1000 GROUND POST	4	6
9 3 M12 X 150 COACH SCREW M12 X 150 CO 10 4 M12 X 200 COACH BOLT M12 X 200 CO 11 15 M12 WASHER M12 WASHER 12 12 M12 NYLOC NUT M12 NYLOC N 13 15 30MM BOLT COVER 30MM BLACK	(112) SUBSTEMIS0004	GROU	10D-600-116 GROUND FOOT	3	7
10 4 M12 X 200 COACH BOLT M12 X 200 CO 11 15 M12 WASHER M12 WASHER 12 12 M12 NYLOC NUT M12 NYLOC N 13 15 30MM BOLT COVER 30MM BLACK	COMA2CBM12X90	M12 X	112 X 90 COACH BOLT	4	8
11 15 M12 WASHER M12 WASHER 12 12 M12 NYLOC NUT M12 NYLOC N 13 15 30MM BOLT COVER 30MM BLACK	CH SCREW COMA2CSM12X150	M12 X	112 X 150 COACH SCREW	3	9
12 12 M12 NYLOC NUT M12 NYLOC N 13 15 30MM BOLT COVER 30MM BLACK	CH BOLT COMA2CBM12X200	M12 X	112 X 200 COACH BOLT	4	10
13 15 30MM BOLT COVER 30MM BLACK	OIN 125) COMA2FWM12	M12 W	112 WASHER	15	11
	Γ (DIN 985) COMA2NNM12	M12 N	112 NYLOC NUT	12	12
14 4 300 v 300 v 500 0 0.045M3 CON	AP COMPLACAP0001	30MM	0MM BOLT COVER	15	13
14 4 300 X 300 X 300 0.043M° CON	ETE FOUNDATION	0.0451	800 x 300 x 500	4	14
15 3 300 x 500 x 300 0.045M ³ CON	ETE FOUNDATION	0.0451	00 x 500 x 300	3	15

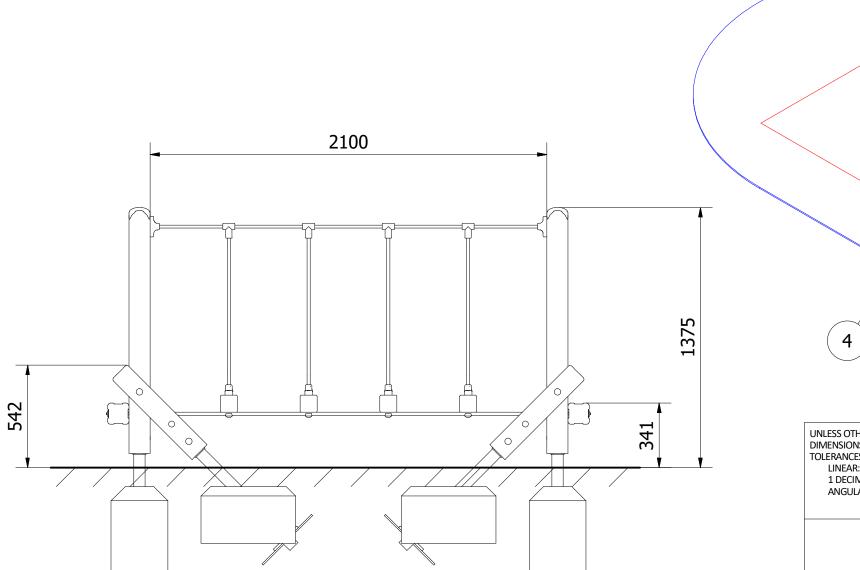

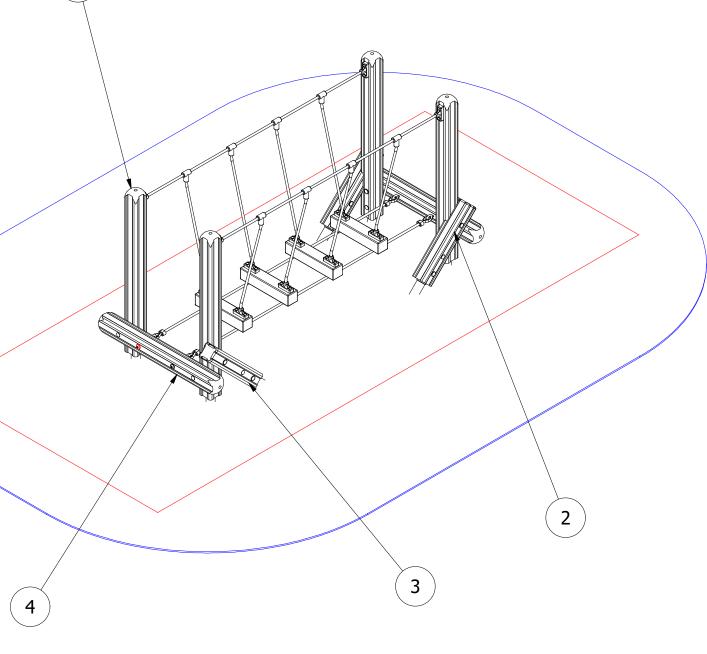

UNLESS OTHERWISE SPECIFIED: DIMENSIONS ARE IN MILLIMETERS TOLERANCES:

LINEAR: ±2MM

1 DECIMAL PLACE: ±0.5MM

ANGULAR: ±1°

PROPRIETARY AND CONFIDENTIAL

THE INFORMATION CONTAINED IN THIS DRAWING IS THE SOLE PROPERTY OF FENLAND LEISURE PRODUCTS. ANY REPRODUCTION IN PART OR AS A WHOLE WITHOUT THE WRITTEN PERMISSION OF FENLAND LEISURE PRODUCTS IS PROHIBITED.

OP PIGO online playgrounds

MOD-600-011 - LINK RICKETY BRIDGE_SF

Product Range: FCO TRAIL

ECO TRAIL


Date:
02/09/2019


Page: 1

А3

DO NOT SCALE FROM DRAWING

Tel: 01354 638359 www.onlineplaygrounds.co.uk

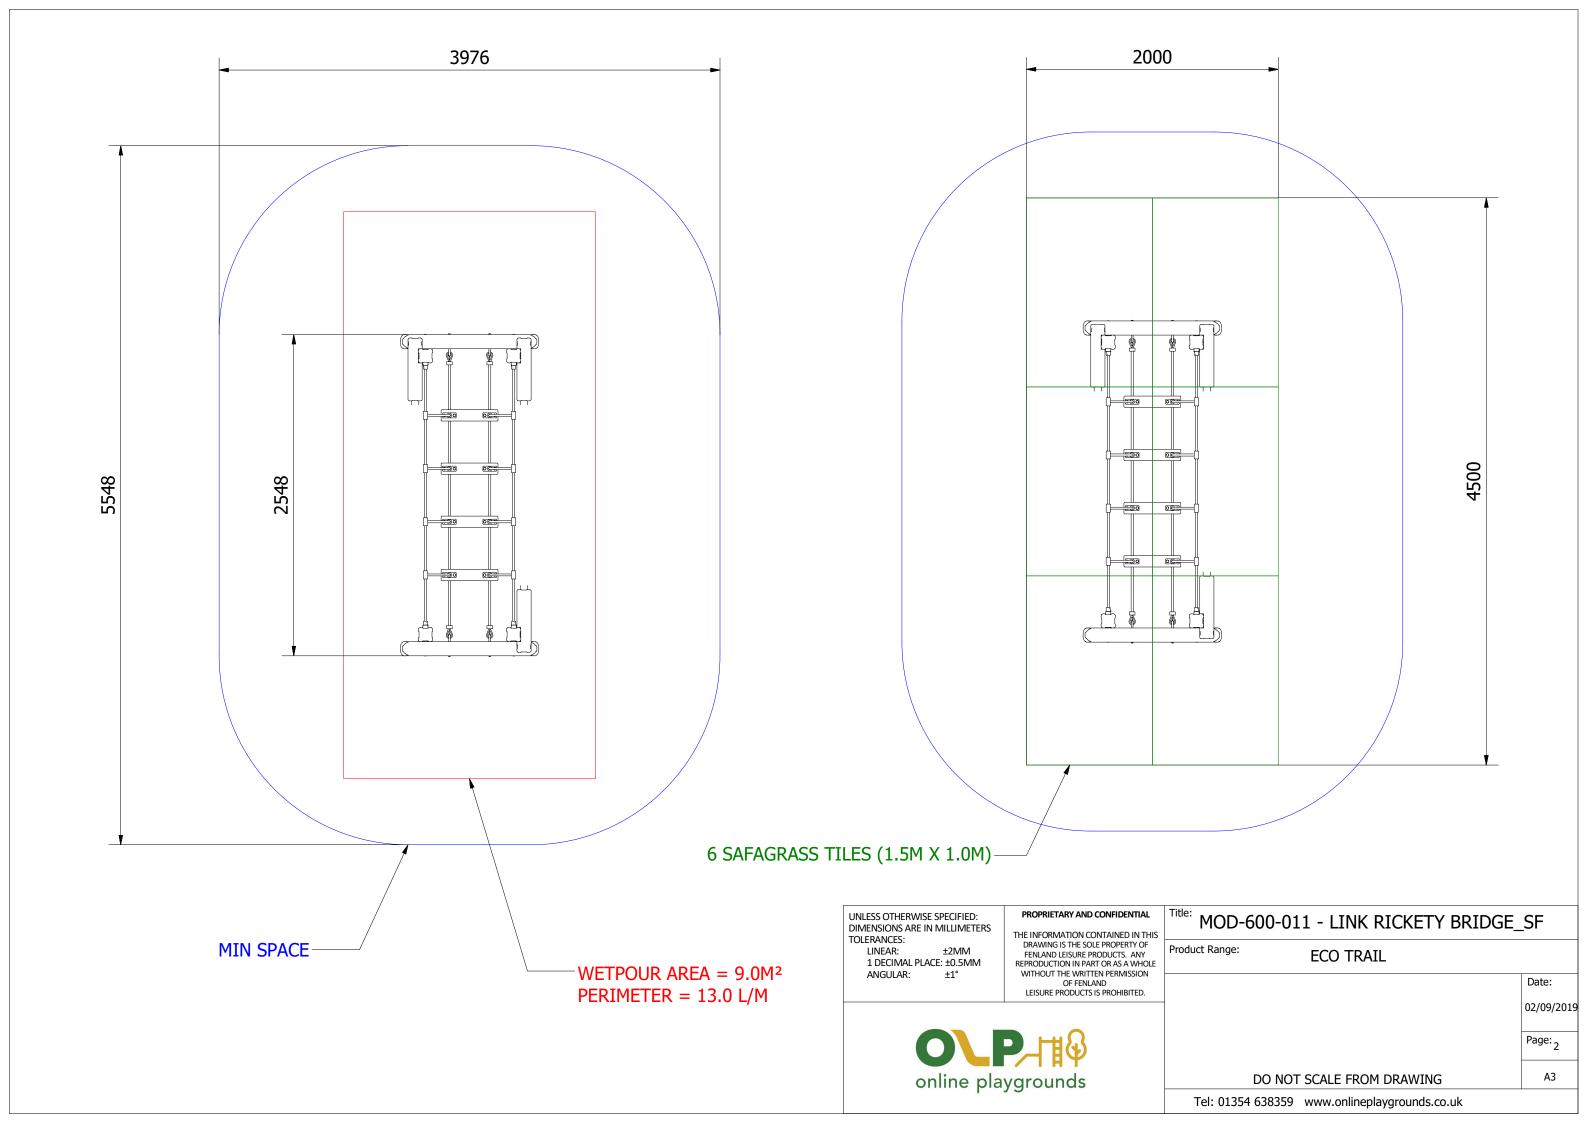

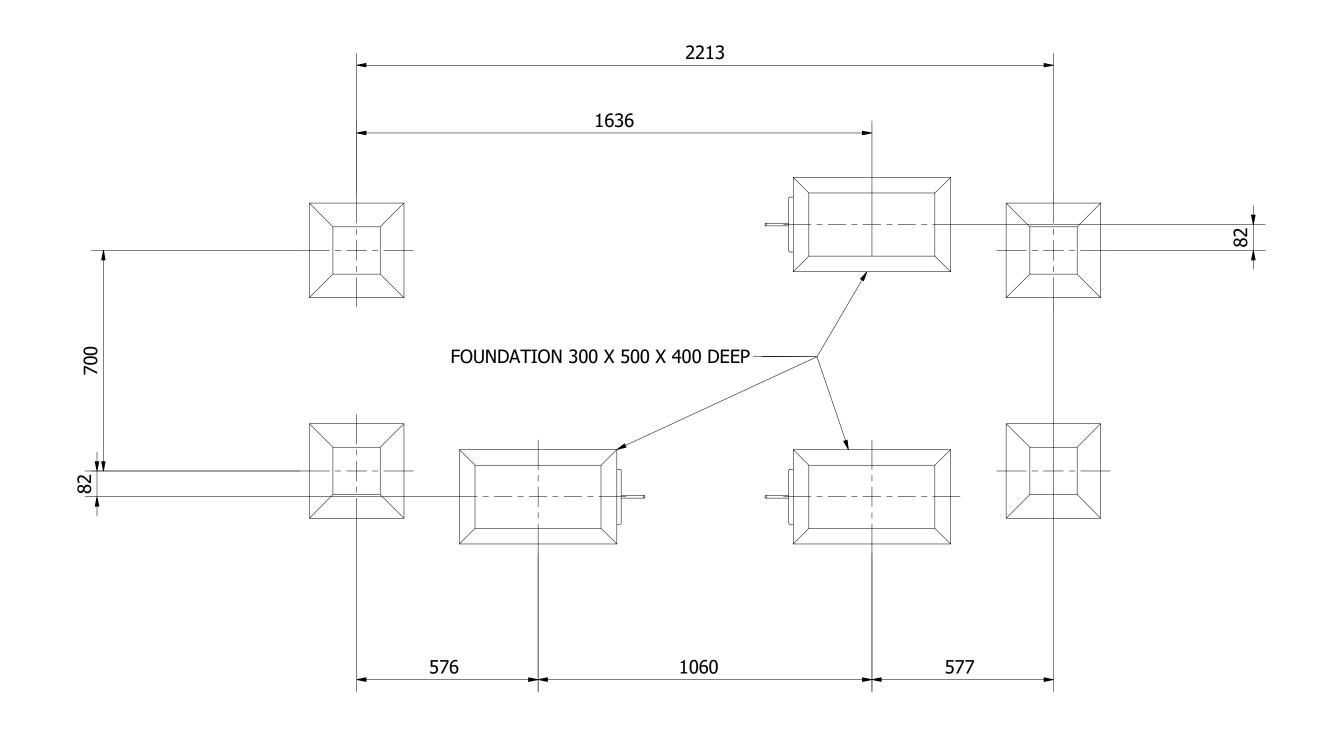

UNLESS OTHERWISE SPECIFIED:
DIMENSIONS ARE IN MILLIMETERS
TOLERANCES:
LINEAR: +2MM

LINEAR: ±2MM 1 DECIMAL PLACE: ±0.5MM ANGULAR: ±1°

PROPRIETARY AND CONFIDENTIAL

THE INFORMATION CONTAINED IN THIS DRAWING IS THE SOLE PROPERTY OF FENLAND LEISURE PRODUCTS. ANY REPRODUCTION IN PART OR AS A WHOLE WITHOUT THE WRITTEN PERMISSION OF FENLAND LEISURE PRODUCTS IS PROHIBITED.

online playgrounds

MOD-600-011 - LINK RICKETY BRIDGE_SF

Product Range: ECO TRAIL

Date:
02/09/2019
Page: 3


А3

DO NOT SCALE FROM DRAWING


Tel: 01354 638359 www.onlineplaygrounds.co.uk

ALL FOUNDATIONS 300 X 300 X 600 DEEP UNLESS OTHERWISE SPECIFIED

1. AS ILLUSTRATED BELOW, CREATE THE 'H-FRAME' ASSEMBLY SECURING THE TIMBER TREAD TO THE UPRIGHT POSTS AND TO THE POST INSERTS.

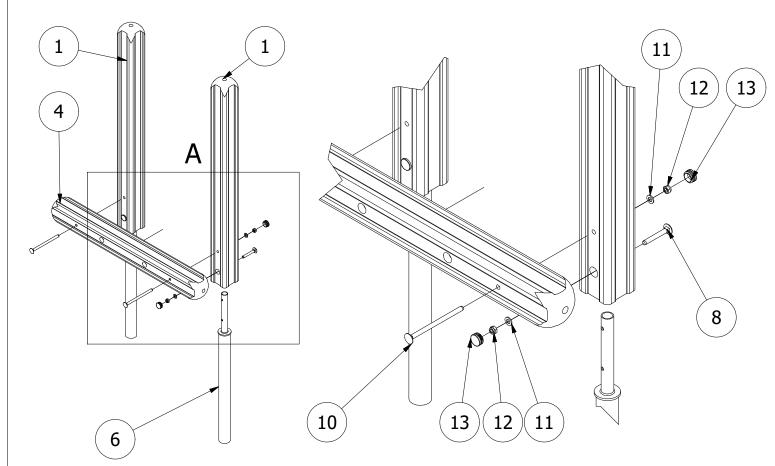


2. POSITION THE H-FRAMES INTO THE FOUNDATION HOLES AND SECURE THE SUPPORTING FRAME BRACES TO BOTH ENDS/ONE SIDE OF THE BRIDGE.

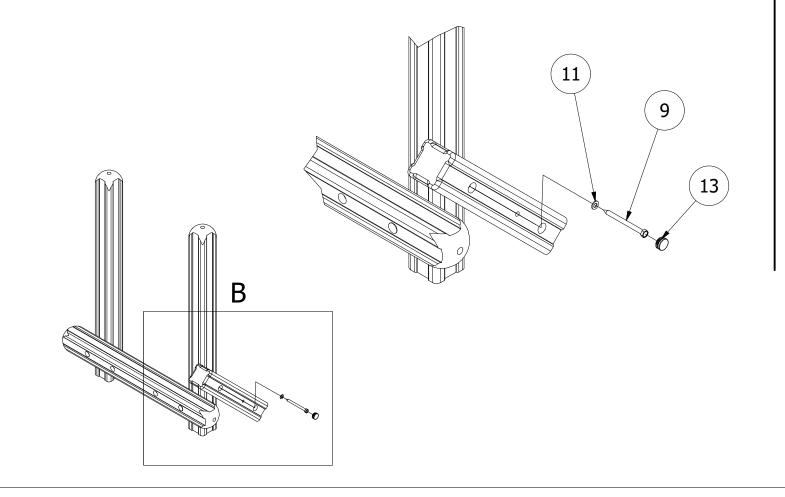

3. FINALLY, SECURE THE ROPE ENSURING IT IS TAUT.

ENSURE UNIT IS LEVEL AND PLUMB, ALL FIXINGS HAVE BEEN TIGHTENED AND PROTECTIVE CAPS IN PLACE. ADD CONCRETE TO EACH FOUNDATION HOLE AND LEAVE FOR 48 HOURS

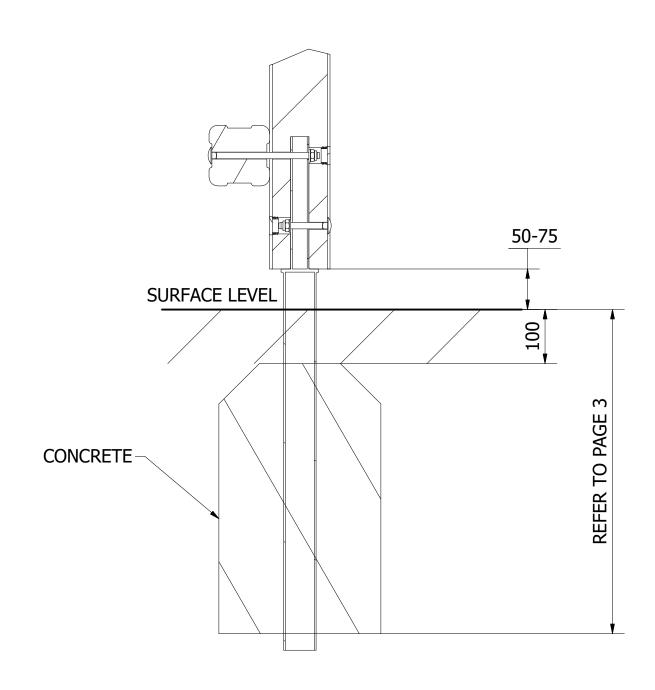

UNLESS OTHERWISE SPECIFIED:
DIMENSIONS ARE IN MILLIMETERS
TOLERANCES:
LINEAR: ±2MM
1 DECIMAL PLACE: ±0.5MM
ANGULAR: ±1°

PROPRIETARY AND CONFIDENTIAL

THE INFORMATION CONTAINED IN THIS
DRAWING IS THE SOLE PROPERTY OF
FENLAND LEISURE PRODUCTS. ANY
REPRODUCTION IN PART OR AS A WHOLE
WITHOUT THE WRITTEN PERMISSION
OF FENLAND
LEISURE PRODUCTS IS PROHIBITED.

Title: MOD-600-011 - LINK RICKETY BRIDGE_SF

Product Range: ECO TRAIL

online playgrounds

02/09/2019
Page: 4

DO NOT SCALE FROM DRAWING

Tel: 01354 638359 www.onlineplaygrounds.co.uk