

	PARTS LIST				
ITEM	QTY	PART NUMBER	DESCRIPTION	STOCK NUMBER	
1	1	RS-100-001	SWINGING STEPS		
2	3	TB-200-005	500 X 90 X 90	COMTIMSAW0022	
3	1	MOD-600-021 - TRAVERSE FRAME_SF	TRAVERSE FRAME		
4	3	R20-B 6-10mm chain connector	R&T CHAIN CONNECTOR	COMSWISHA0013	
5	3	M12 X 110 COACH BOLT	M12 X 110 (DIN 603)	COMA2CBM12X110	
6	3	M12 WASHER	M12 WASHER (DIN 125)	COMA2FWM12	
7	3	M12 NYLOC NUT	M12 NYLOC NUT (DIN 985)	COMA2NNM12	
8	3	30MM BOLT COVER	30MM BLACK CAP	COMPLACAP0001	

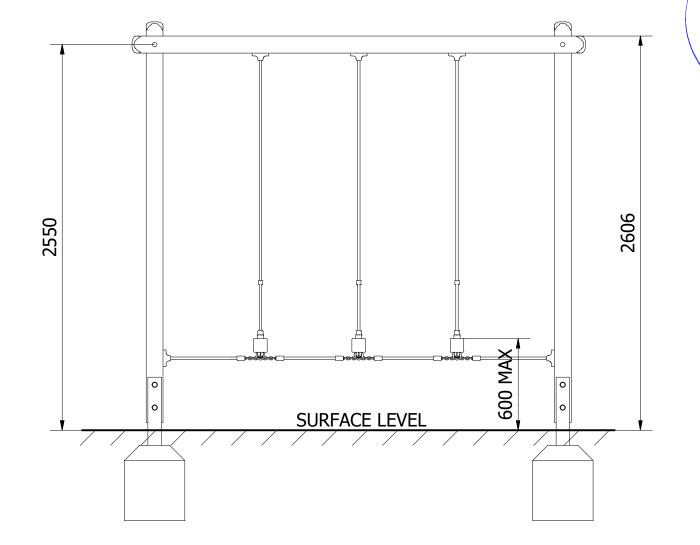

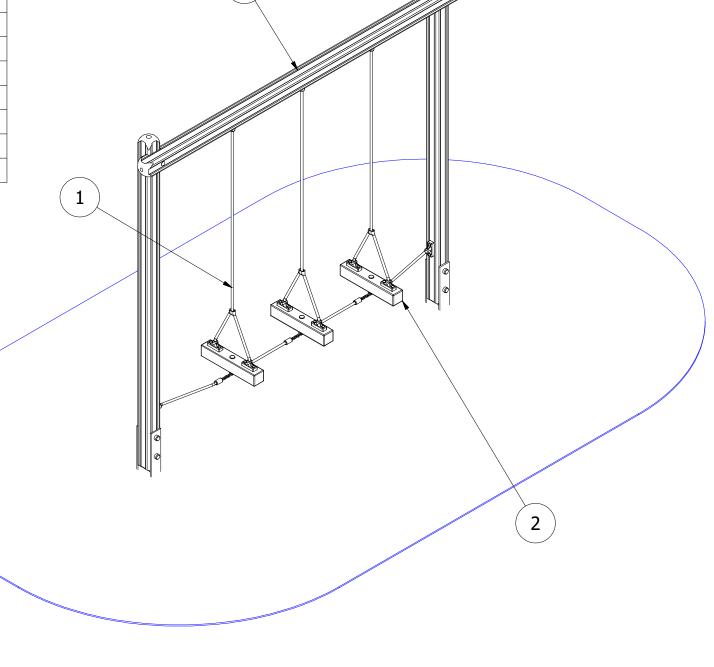

UNLESS OTHERWISE SPECIFIED:
DIMENSIONS ARE IN MILLIMETERS
TOLERANCES:
LINEAR: ±2MM
1 DECIMAL PLACE: ±0.5MM
ANGULAR: ±1°

PROPRIETARY AND CONFIDENTIAL

THE INFORMATION CONTAINED IN THIS DRAWING IS THE SOLE PROPERTY OF FENLAND LEISURE PRODUCTS. ANY REPRODUCTION IN PART OR AS A WHOLE WITHOUT THE WRITTEN PERMISSION OF FENLAND LEISURE PRODUCTS IS PROHIBITED.

OP-160 online playgrounds

MOD-600-019 - SWINGING STEPS_SF

Product Range:


ECO TRAIL


Date: 13/03/2019 Page: 1

А3

DO NOT SCALE FROM DRAWING

Tel: 01354 638359 www.onlineplaygrounds.co.uk

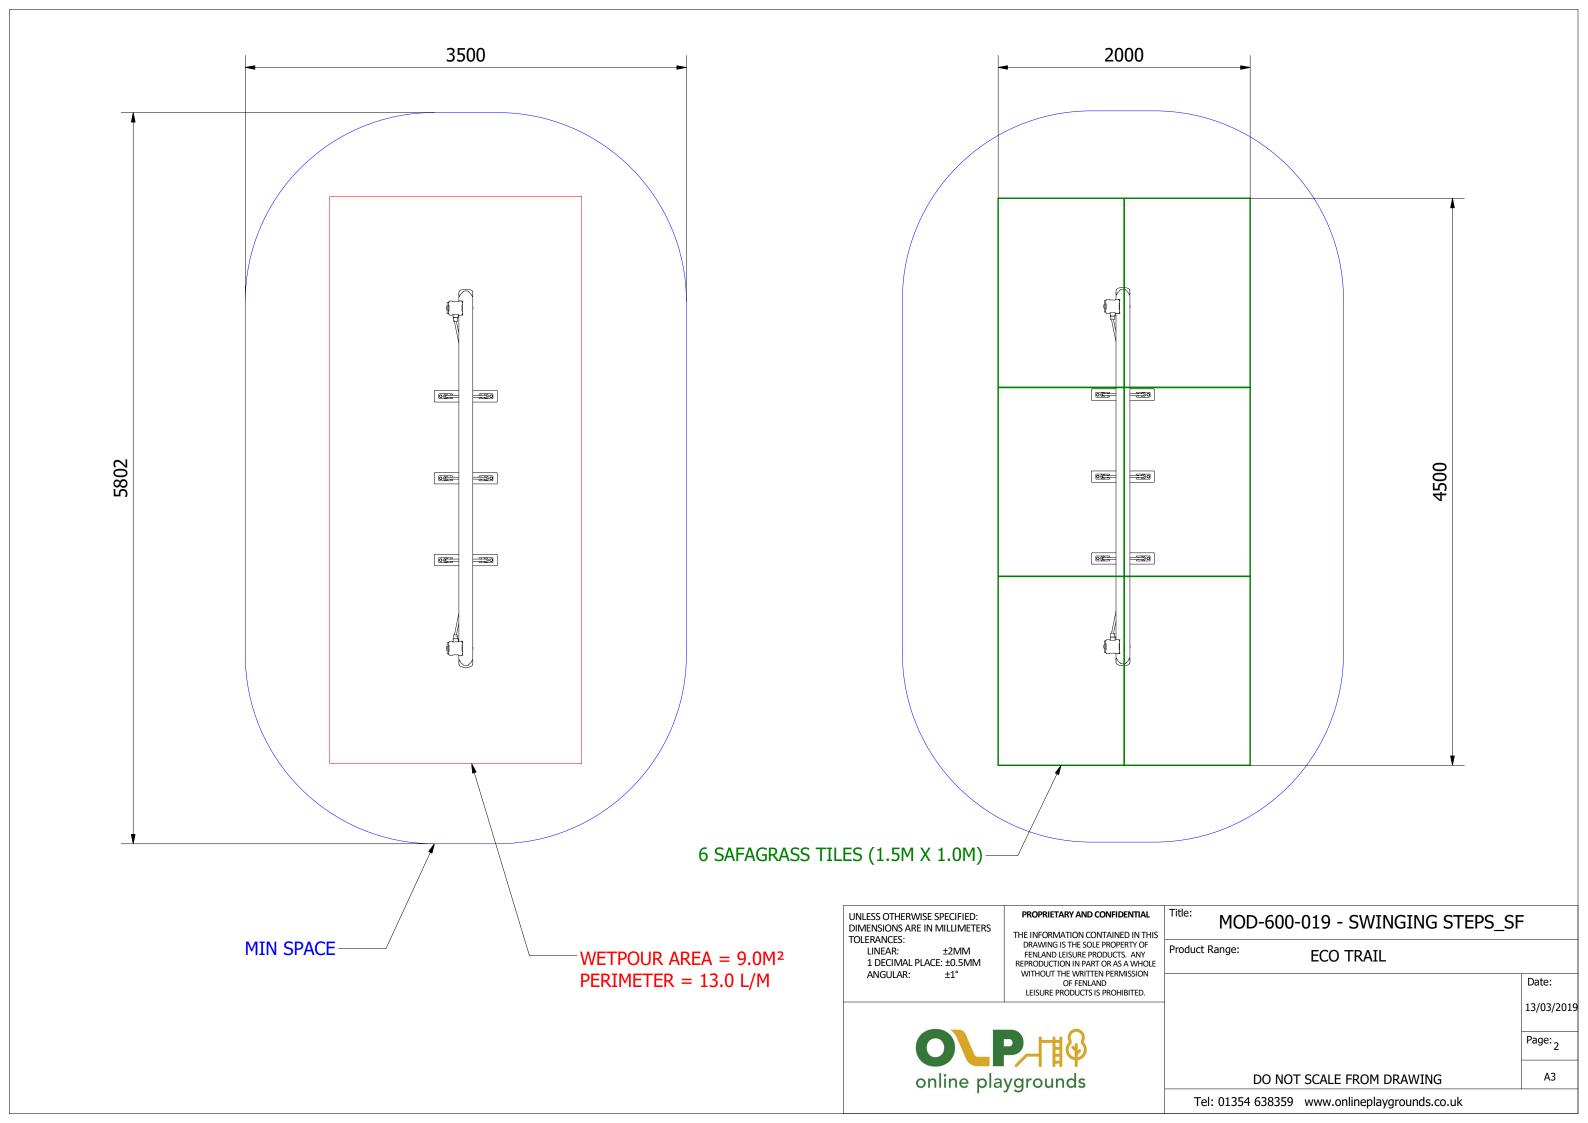

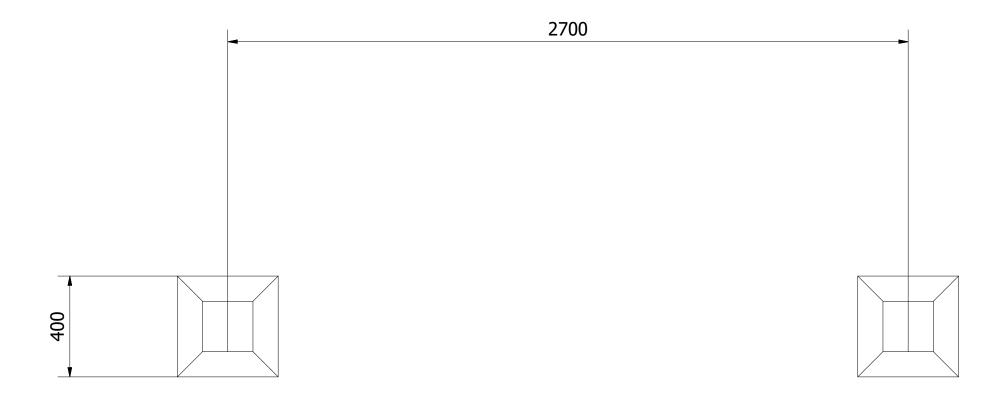

UNLESS OTHERWISE SPECIFIED: DIMENSIONS ARE IN MILLIMETERS TOLERANCES:

LINEAR: ±2MM 1 DECIMAL PLACE: ±0.5MM ANGULAR: ±1°

PROPRIETARY AND CONFIDENTIAL

THE INFORMATION CONTAINED IN THIS DRAWING IS THE SOLE PROPERTY OF FENLAND LEISURE PRODUCTS. ANY REPRODUCTION IN PART OR AS A WHOLE WITHOUT THE WRITTEN PERMISSION OF FENLAND LEISURE PRODUCTS IS PROHIBITED.

OP-160 online playgrounds

MOD-600-019 - SWINGING STEPS_SF

Product Range:

ECO TRAIL

13/03/2019 Page: 3

Date:


А3

DO NOT SCALE FROM DRAWING

Tel: 01354 638359 www.onlineplaygrounds.co.uk

ALL FOUNDATIONS 400 X 400 X 600 DEEP UNLESS OTHERWISE SPECIFIED

- 1. SECURE THE TRAVERSE FRAMEWORK AS SHOWN ON 'TRAVERSE FRAME'
 INSTALLATION DETAIL. POSITION INTO THE FOUNDATION HOLE, ENSURE UNIT IS
 LEVEL AND PLUMB, ALL FIXINGS HAVE BEEN TIGHTENED AND PROTECTIVE CAPS IN
 PLACE. ADD CONCRETE TO EACH FOUNDATION HOLE AND LEAVE FOR 48 HOURS.
- 2. AS SHOWN BELOW, ATTACH THE SWINGING STEPS TO THE ROPE SET.

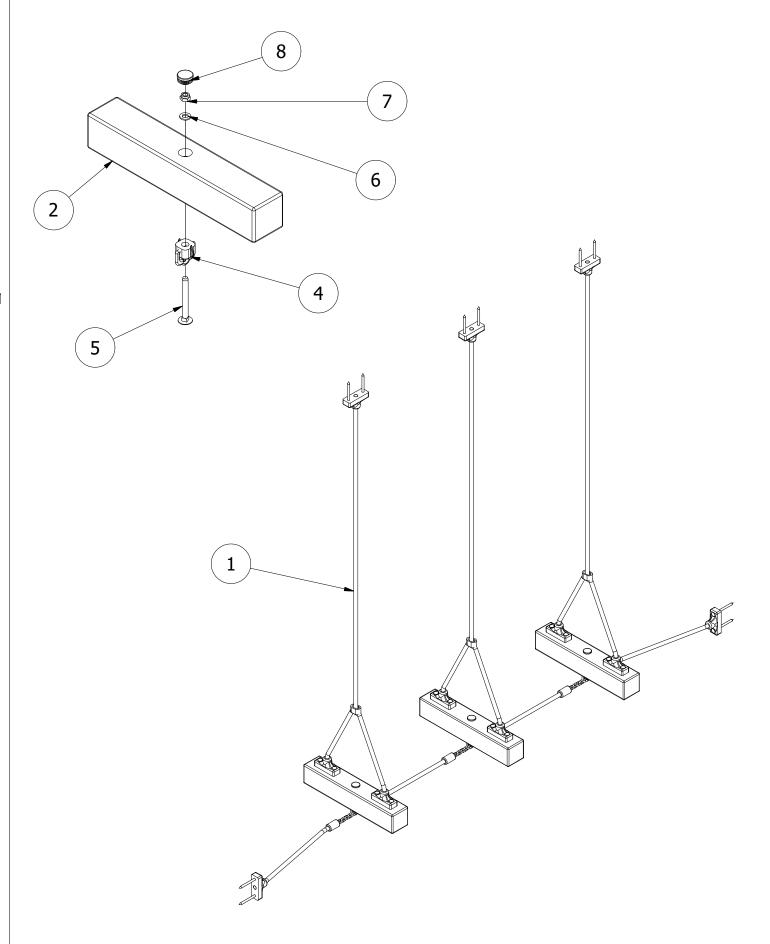

3. FINALLY, SECURE THE ROPE ENSURING IT IS TAUT.

