

PARTS LIST				
ITEM	QTY	PART NUMBER	DESCRIPTION	STOCK NUMBER
1	4	TB-200-006_B	1300MM X 112MM (POST INSERT)	COMTIMSAF0002
2	2	TB-200-008_B	600MM X 112MM (POST INSERT)	COMTIMSAF0002
3	2	TB-200-009_B	600MM X 112MM (POST INSERT)	COMTIMSAF0002
4	2	TB-200-020	1100 X 112MM SAFALOG	COMTIMSAF0002
5	1	RS-100-007	RICKETY BRIDGE	
6	4	ART. 1500 1000 GROUND POST	GROUND SHOE	COMSTEMIS0020
7	4	MOD-600-116 GROUND FOOT	GROUND FOOT (112)	SUBSTEMIS0004
8	4	M12 X 90 COACH BOLT	M12 X 90 (DIN 603)	COMA2CBM12X90
9	4	M12 X 150 COACH SCREW	M12 X 150 COACH SCREW	COMA2CSM12X150
10	4	M12 X 200 COACH BOLT	M12 X 200 COACH BOLT	COMA2CBM12X200
11	16	M12 WASHER	M12 WASHER (DIN 125)	COMA2FWM12
12	12	M12 NYLOC NUT	M12 NYLOC NUT (DIN 985)	COMA2NNM12
13	16	30MM BOLT COVER	30MM BLACK CAP	COMPLACAP0001
14	4	300 x 300 x 500	0.045M³ CONCRETE FOUNDATION	
15	4	300 x 500 x 300	0.045M³ CONCRETE FOUNDATION	

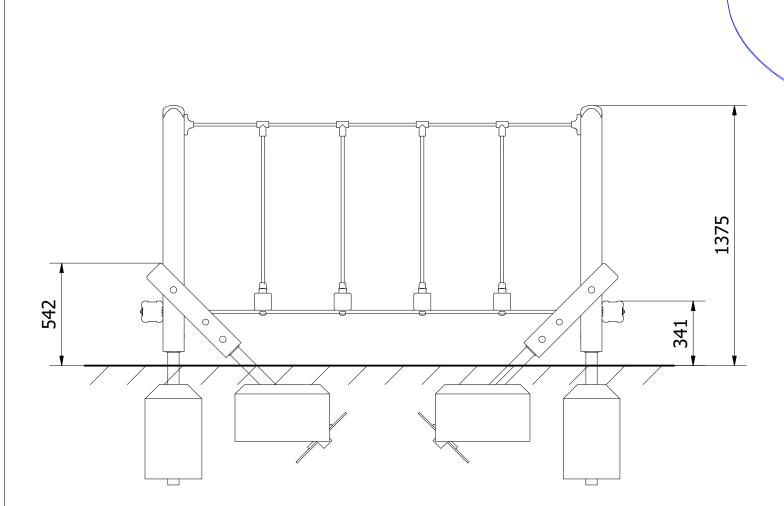

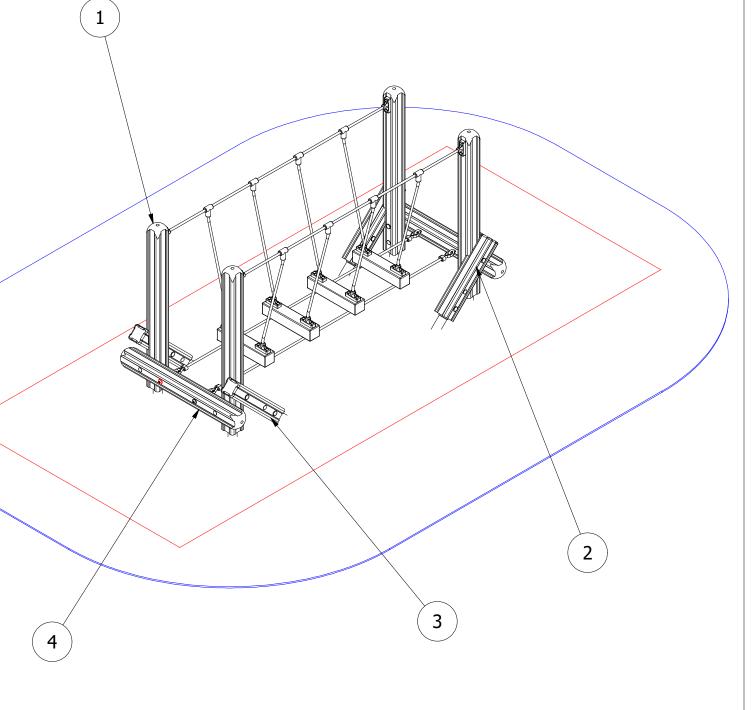

UNLESS OTHERWISE SPECIFIED: DIMENSIONS ARE IN MILLIMETERS TOLERANCES:

LINEAR: ±2MM

1 DECIMAL PLACE: ±0.5MM

ANGULAR: ±1°

PROPRIETARY AND CONFIDENTIAL

THE INFORMATION CONTAINED IN THIS DRAWING IS THE SOLE PROPERTY OF FENLAND LEISURE PRODUCTS. ANY REPRODUCTION IN PART OR AS A WHOLE WITHOUT THE WRITTEN PERMISSION OF FENLAND LEISURE PRODUCTS IS PROHIBITED.

OP-160 online playgrounds

MOD-600-016 - RICKETY BRIDGE_SF

Product Range: FCO TRA

ECO TRAIL


Date:
02/09/2019


Page: 1


А3

DO NOT SCALE FROM DRAWING

Tel: 01354 638359 www.onlineplaygrounds.co.uk

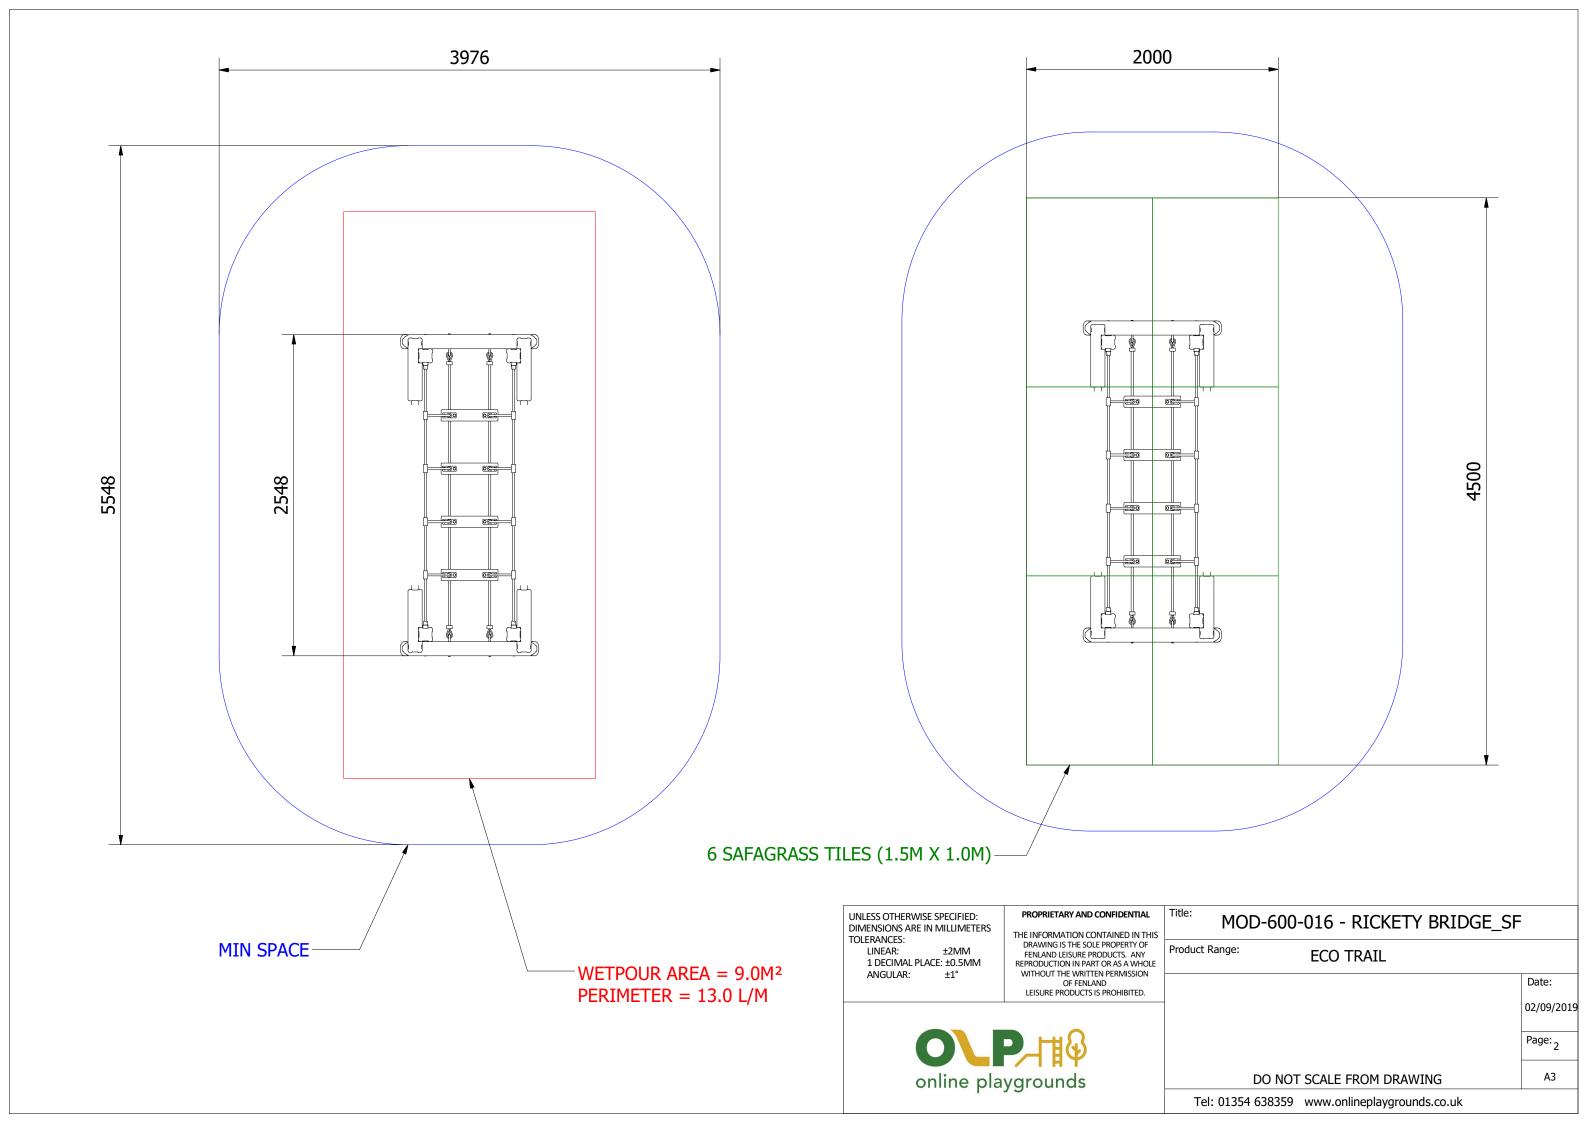

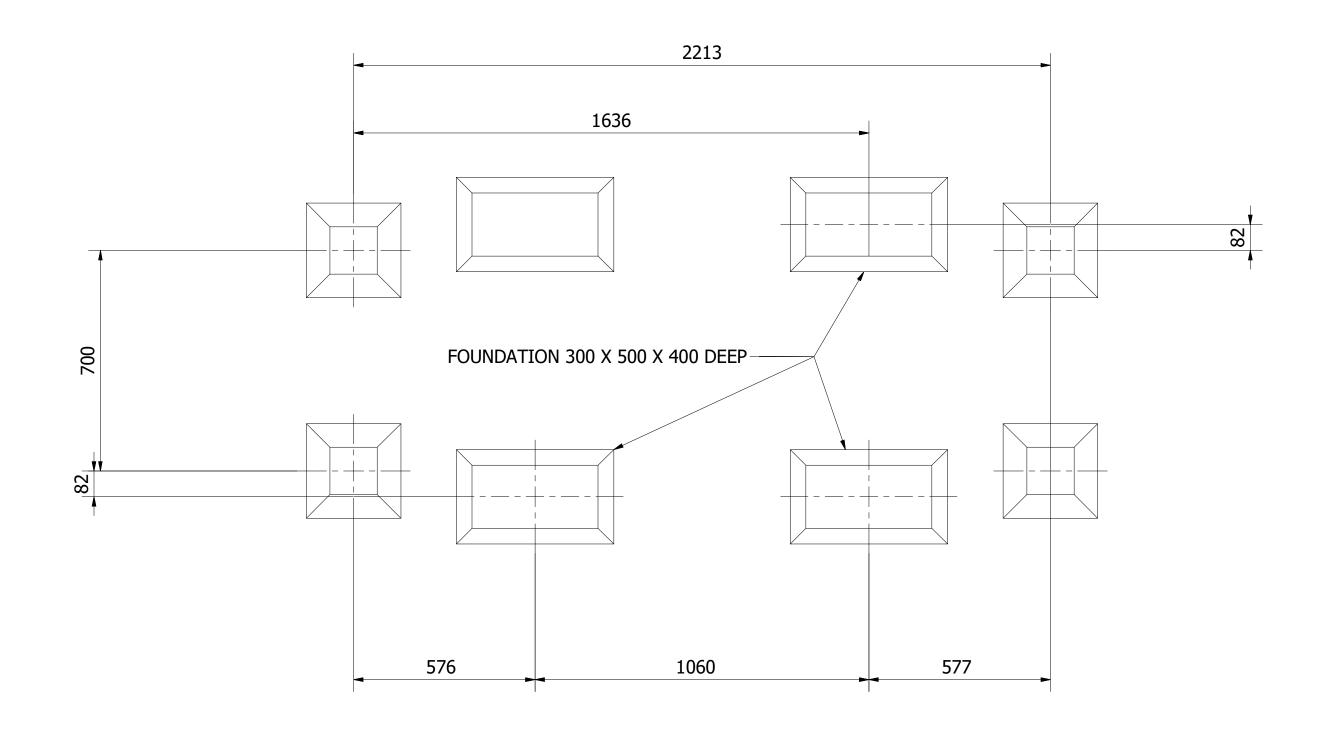

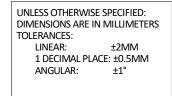

PROPRIETARY AND CONFIDENTIAL

THE INFORMATION CONTAINED IN THIS DRAWING IS THE SOLE PROPERTY OF FENLAND LEISURE PRODUCTS. ANY REPRODUCTION IN PART OR AS A WHOLE WITHOUT THE WRITTEN PERMISSION OF FENLAND LEISURE PRODUCTS IS PROHIBITED.



MOD-600-016 - RICKETY BRIDGE_SF

Product Range: ECO TRAIL

Date: 02/09/2019
Page: 3


А3

DO NOT SCALE FROM DRAWING


Tel: 01354 638359 www.onlineplaygrounds.co.uk

ALL FOUNDATIONS 300 X 300 X 600 DEEP UNLESS OTHERWISE SPECIFIED

1. AS ILLUSTRATED BELOW, CREATE THE 'H-FRAME' ASSEMBLY SECURING THE TIMBER TREAD TO THE UPRIGHT POSTS AND TO THE POST INSERTS.

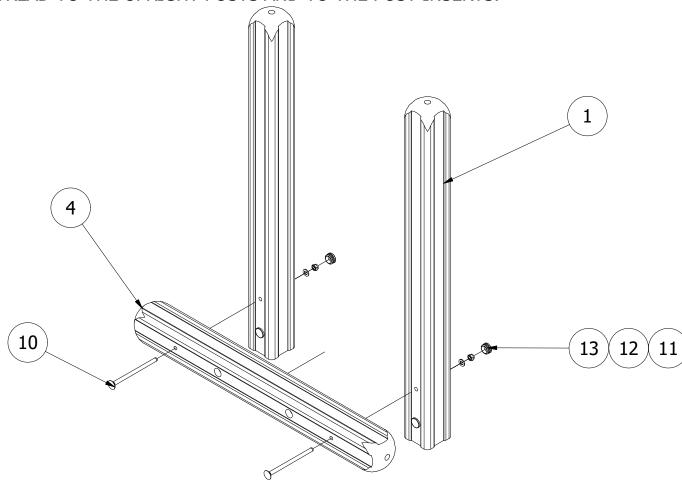


2. POSITION THE H-FRAMES INTO THE FOUNDATION HOLES AND SECURE THE SUPPORTING FRAME BRACES TO BOTH ENDS/ONE SIDE OF THE BRIDGE.

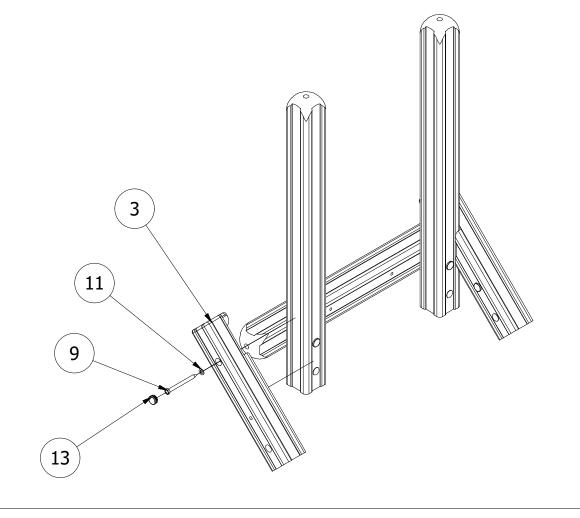

3. FINALLY, SECURE THE ROPE ENSURING IT IS TAUT.

ENSURE UNIT IS LEVEL AND PLUMB, ALL FIXINGS HAVE BEEN TIGHTENED AND PROTECTIVE CAPS IN PLACE. ADD CONCRETE TO EACH FOUNDATION HOLE AND **LEAVE FOR 48 HOURS**

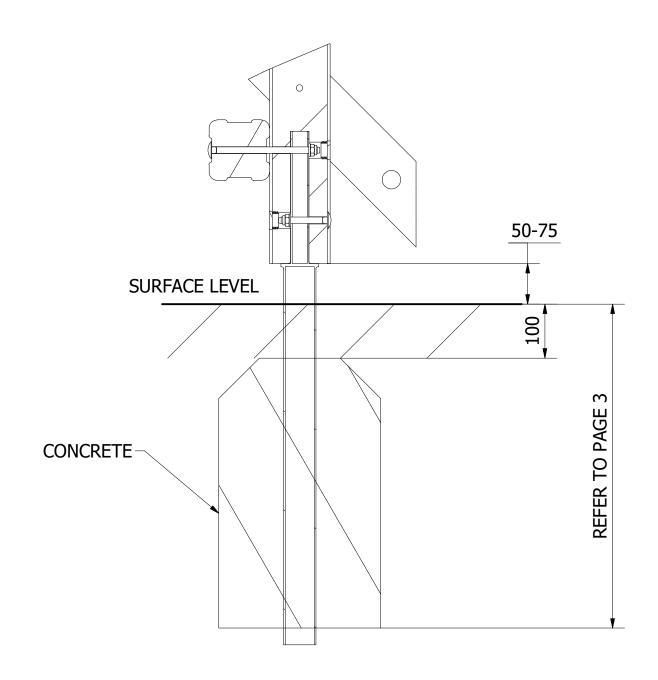

UNLESS OTHERWISE SPECIFIED: DIMENSIONS ARE IN MILLIMETERS TOLERANCES: 1 DECIMAL PLACE: ±0.5MM ANGULAR:

THE INFORMATION CONTAINED IN THIS DRAWING IS THE SOLE PROPERTY OF FENLAND LEISURE PRODUCTS. ANY REPRODUCTION IN PART OR AS A WHOLE WITHOUT THE WRITTEN PERMISSION
OF FENLAND
LEISURE PRODUCTS IS PROHIBITED.

MOD-600-016 - RICKETY BRIDGE_SF Product Range: **ECO TRAIL** 02/09/2019 Page: 4 DO NOT SCALE FROM DRAWING Tel: 01354 638359 www.onlineplaygrounds.co.uk

online playgrounds