



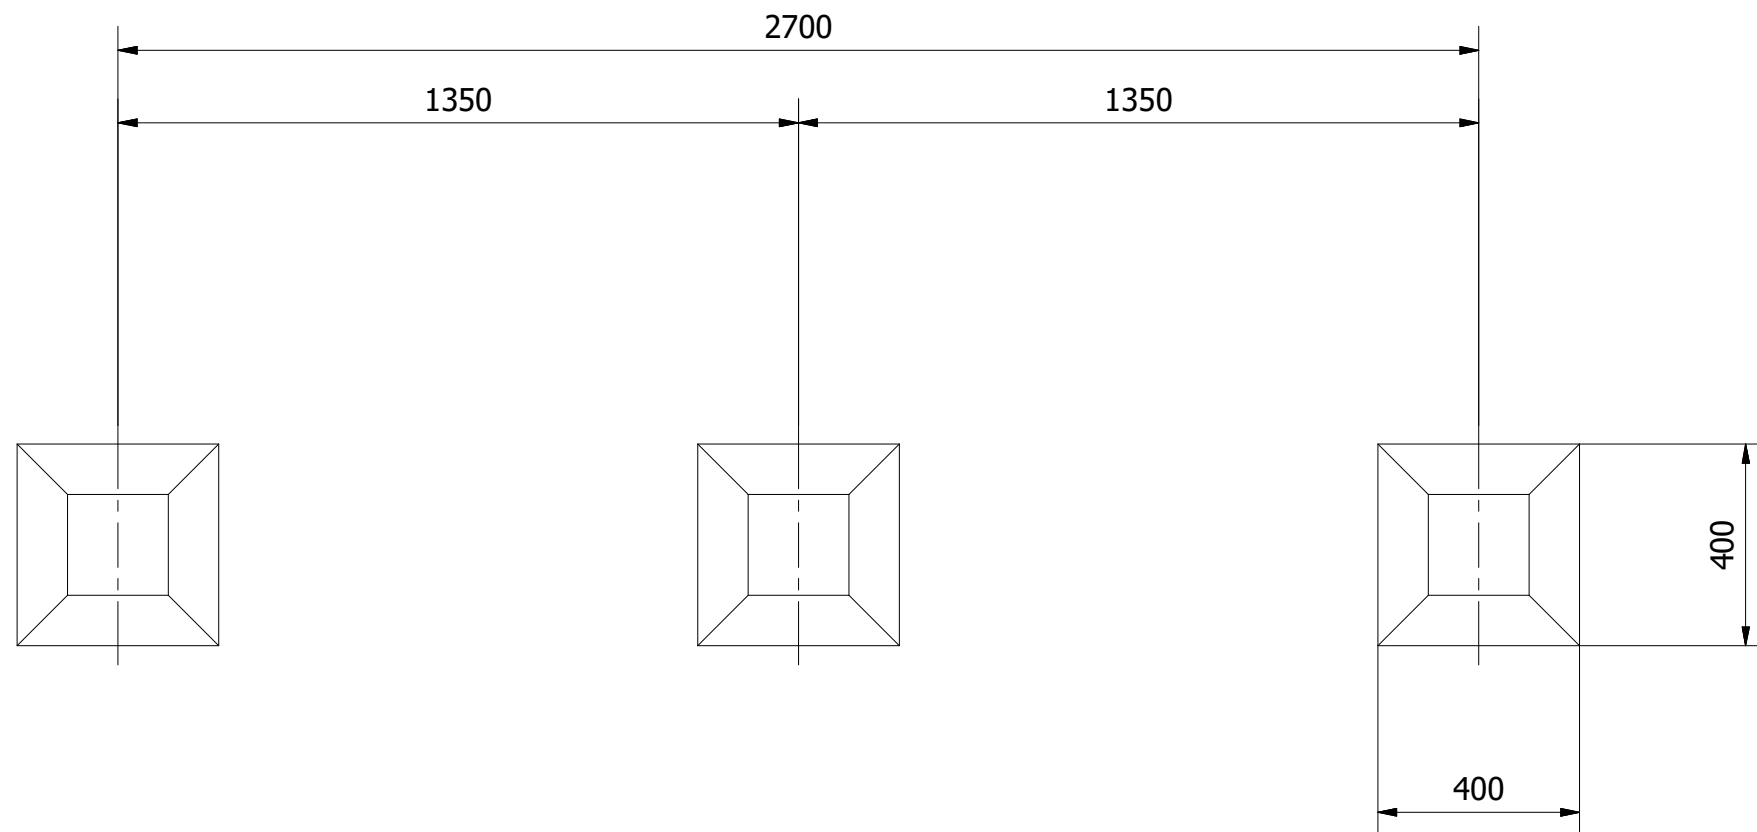
WETPOUR AREA = 9M<sup>2</sup>  
PERIMETER = 13 L/M

MIN SPACE

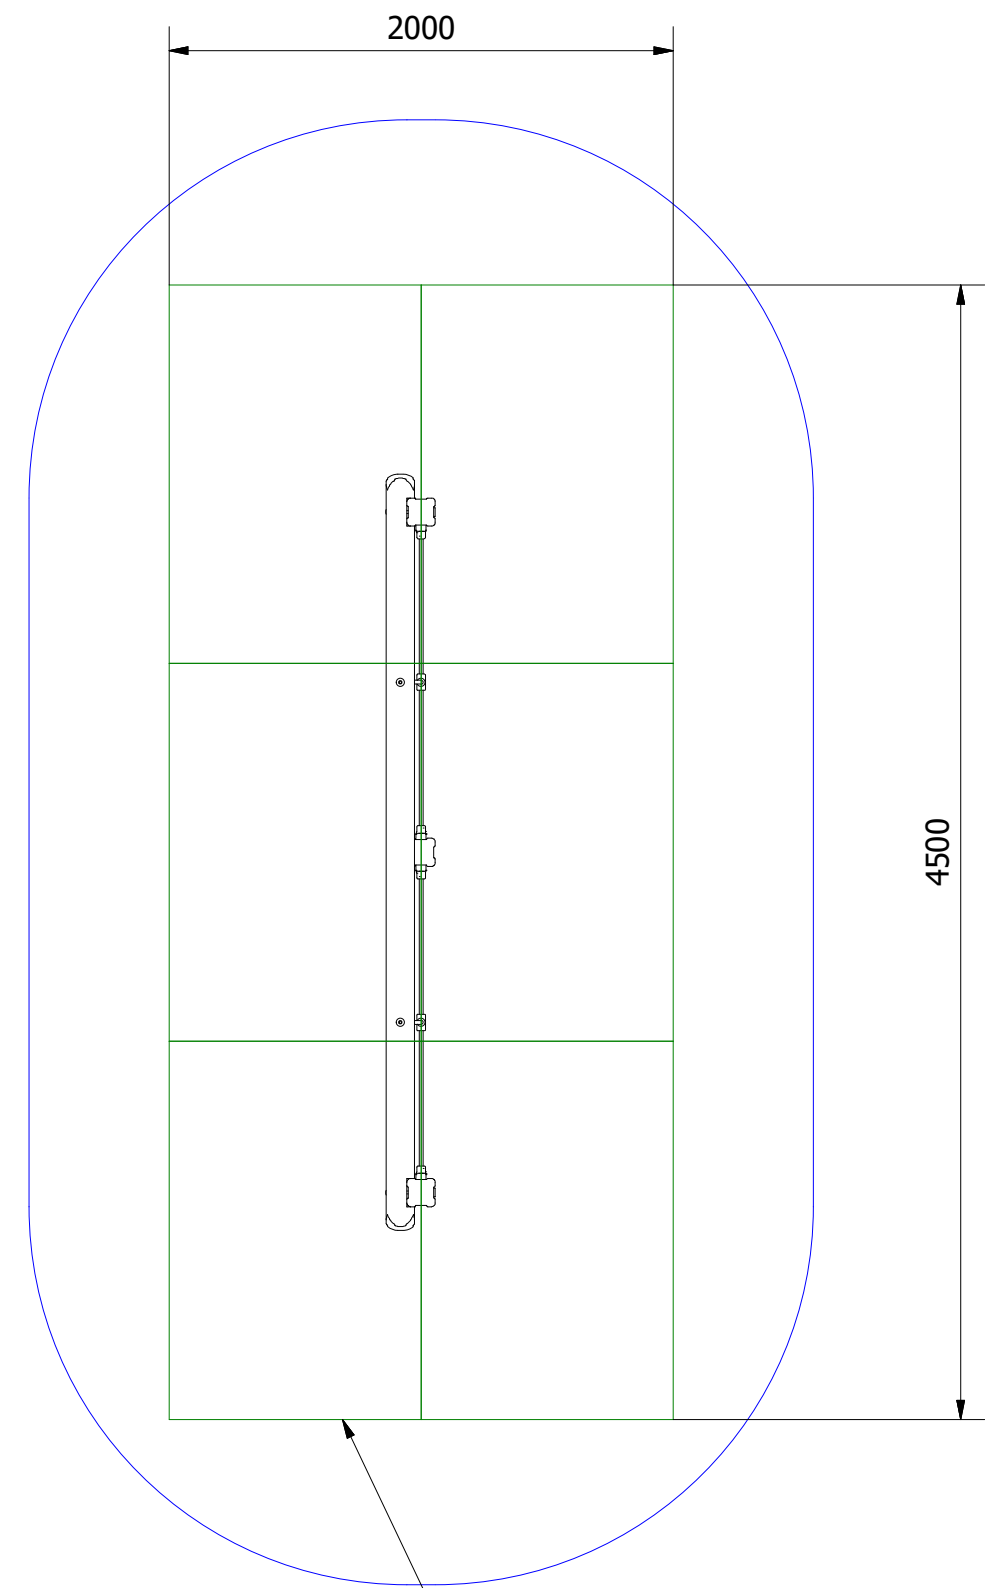


6 SAFAGRASS TILES (1.5 X 1.0M)


<p>UNLESS OTHERWISE SPECIFIED: DIMENSIONS ARE IN MILLIMETERS TOLERANCES:</p> <p>LINEAR: ±2MM 1 DECIMAL PLACE: ±0.5MM ANGULAR: ±1°</p>	<p>PROPRIETARY AND CONFIDENTIAL</p> <p>THE INFORMATION CONTAINED IN THIS DRAWING IS THE SOLE PROPERTY OF FENLAND LEISURE PRODUCTS. ANY REPRODUCTION IN PART OR AS A WHOLE WITHOUT THE WRITTEN PERMISSION OF FENLAND LEISURE PRODUCTS IS PROHIBITED.</p>	<p>Title:</p> <p>MOD-600-067 - ROPE SWING CROSSING</p>	
		<p>Product Range:</p> <p>FITNESS TRAIL</p>	<p>Date:</p> <p>24/06/2019</p>
 <p>online playgrounds</p>		<p>Page:</p>	
		<p>DO NOT SCALE FROM DRAWING</p>	<p>A3</p>
	<p>Tel: 01354 638359    <a href="http://www.onlineplaygrounds.co.uk">www.onlineplaygrounds.co.uk</a></p>		




ALL FOUNDATIONS 400 X 400 X 600 DEEP UNLESS OTHERWISE SPECIFIED

<p>UNLESS OTHERWISE SPECIFIED: DIMENSIONS ARE IN MILLIMETERS TOLERANCES:</p> <p>LINEAR:           ±2MM 1 DECIMAL PLACE: ±0.5MM ANGULAR:         ±1°</p>		<p><b>PROPRIETARY AND CONFIDENTIAL</b></p> <p>THE INFORMATION CONTAINED IN THIS DRAWING IS THE SOLE PROPERTY OF FENLAND LEISURE PRODUCTS. ANY REPRODUCTION IN PART OR AS A WHOLE WITHOUT THE WRITTEN PERMISSION OF FENLAND LEISURE PRODUCTS IS PROHIBITED.</p>		<p>Title:</p> <p>MOD-600-067 - ROPE SWING CROSSING</p>	
<div></div>				<p>Product Range:</p> <p>FITNESS TRAIL</p>	
				<p>Date:</p> <p>24/06/2019</p> <p>Page:</p> <p>A3</p>	
				<p>DO NOT SCALE FROM DRAWING</p>	
<p>Tel: 01354 638359   www.onlineplaygrounds.co.uk</p>					


1. LAYING THE UNIT ON THE FLOOR, CREATE THE MAIN FRAMES, AS ILLUSTRATED BELOW, USING THE SUPPLIED FIXINGS. WHEN READY, LIFT THE FRAME INTO POSITION INTO THE FOUNDATION HOLES AND PROP IN PLACE ENSURING BOTH SIDES ARE FLUSH AND PLUMB.

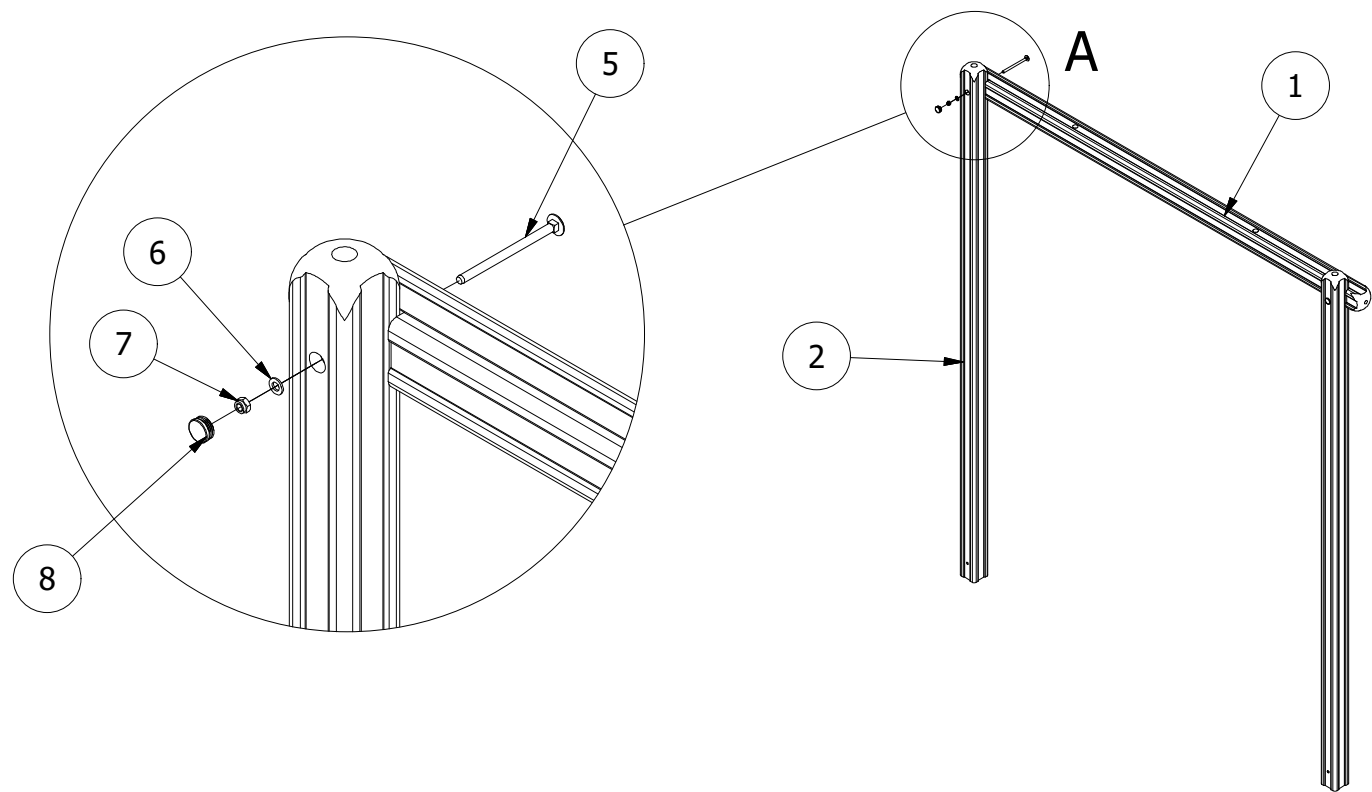

2. WITH THE MAIN FRAME IN PLACE, POSITION AND REMAINING POST INTO THE CENTRE OF THE UNIT. USE THE EYEBOLTS TO SECURE THE ROPE FROM THE TOP BAR, THEN ATTACH TO THE SIDE OF THE MAIN UPRIGHT, AND THE SIDE OF THE SMALLER STEPPING POST. **ENSURE ROPE IS TENSIONED**

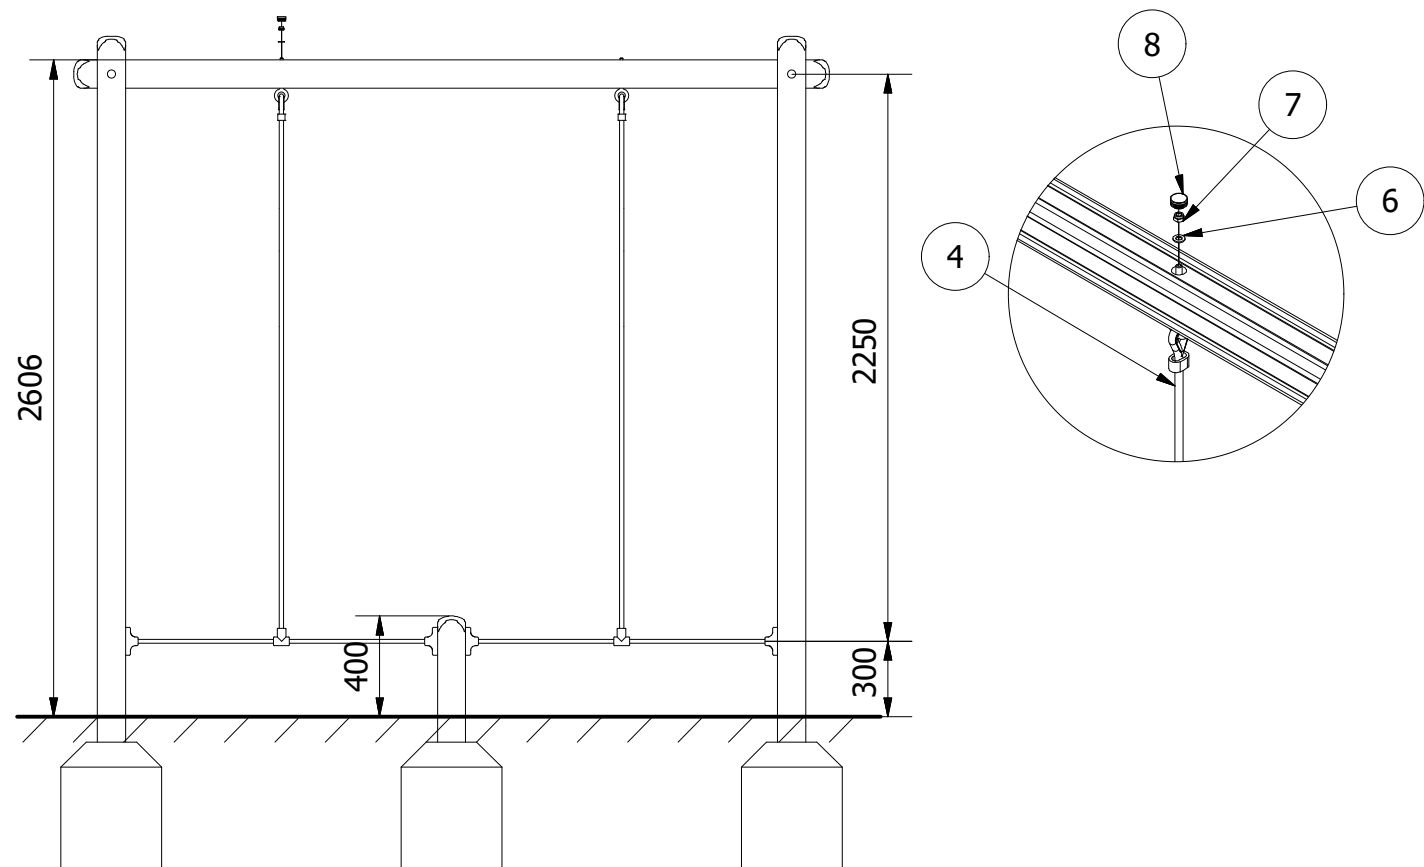

3. FINALLY, ENSURE UNIT IS LEVEL AND PLUMB, ALL FIXINGS HAVE BEEN TIGHTENED AND PROTECTIVE CAPS IN PLACE. ADD CONCRETE TO EACH FOUNDATION HOLE AND LEAVE FOR 48 HOURS

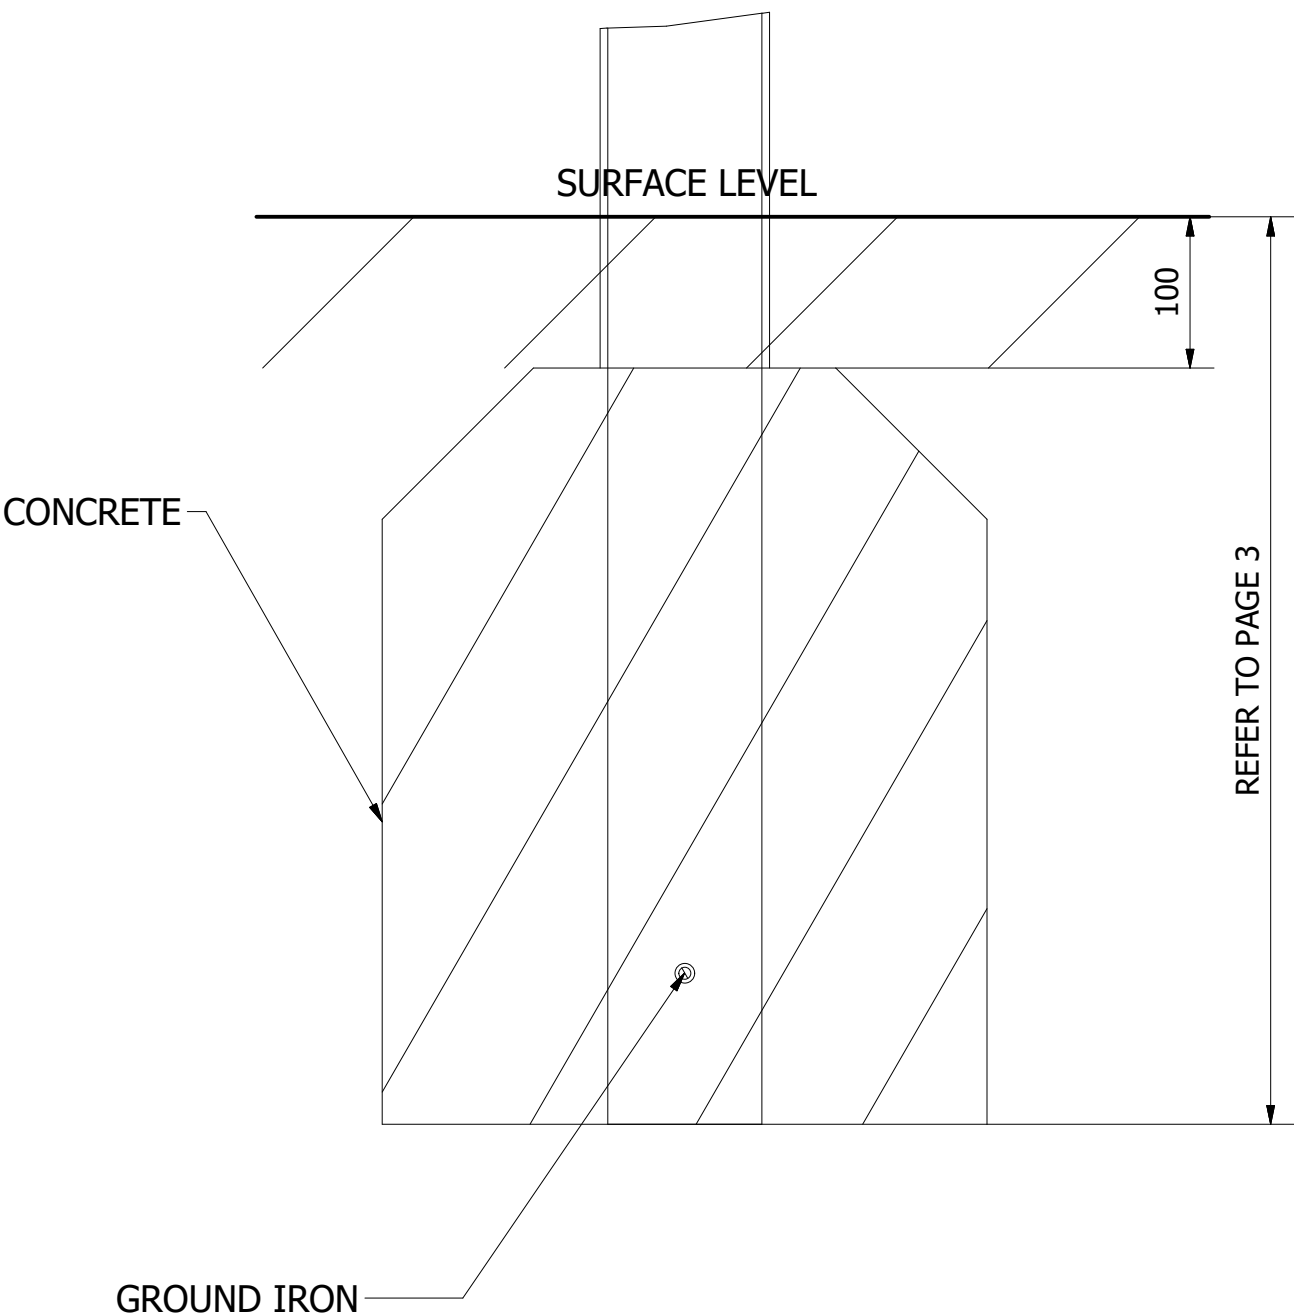

UNLESS OTHERWISE SPECIFIED:  
DIMENSIONS ARE IN MILLIMETERS  
TOLERANCES:  
LINEAR:  $\pm 2\text{MM}$   
1 DECIMAL PLACE:  $\pm 0.5\text{MM}$   
ANGULAR:  $\pm 1^\circ$

**PROPRIETARY AND CONFIDENTIAL**  
THE INFORMATION CONTAINED IN THIS  
DRAWING IS THE SOLE PROPERTY OF  
FENLAND LEISURE PRODUCTS. ANY  
REPRODUCTION IN PART OR AS A WHOLE  
WITHOUT THE WRITTEN PERMISSION  
OF FENLAND  
LEISURE PRODUCTS IS PROHIBITED.



Title: MOD-600-067 - ROPE SWING CROSSING

Product Range: FITNESS TRAIL

DO NOT SCALE FROM DRAWING

Tel: 01354 638359 [www.onlineplaygrounds.co.uk](http://www.onlineplaygrounds.co.uk)

Date:  
24/06/2019  
Page:  
A3