

PARTS LIST					
ITEM	QTY	PART NUMBER	DESCRIPTION	STOCK NUMBER	
1	5	TB-200-354	2800MM X 125MM SAFALOG	COMTIMSAF0001	
2	2	TB-200-430_B	1750MM X 125MM (POST INSERT)	COMTIMSAF0001	
3	2	MOD-600-121 GROUND FOOT (125)	GROUND FOOT (125)	SUBSTEMIS0006	
4	10	M12 X 220 COACH BOLT	M12 X 220 (DIN 603)	COMA2CBM12X220	
5	10	M12 WASHER	M12 WASHER (DIN 125)	COMA2FWM12	
6	10	M12 NYLOC NUT	M12 NYLOC NUT (DIN 985)	COMA2NNM12	
7	10	30MM BOLT COVER	30MM BLACK CAP	COMPLACAP0001	
8	2	400 x 400 x 600	0.096M ³ CONCRETE FOUNDATION		

INDICATOR SIGN						
ITEM	QTY	PART NUMBER	DESCRIPTION	STOCK NUMBER		
1	1	TB-200-399_B	1100 x 112mm (FC281650P)	COMTIMSAF0002		
2	1	PE-400-035	INDICATOR SIGN	COMSIGSIG0032		
4	4	M3 X 25 POZI PAN SCREW	25MM POZI PAN SCREW	COMHARSTA0009		
5	1	300 x 300 x 400	0.036M³ CONCRETE FOUNDATION			
3	1	MOD-600-116 GROUND FOOT	GROUND FOOT (112)	SUBSTEMIS0004		

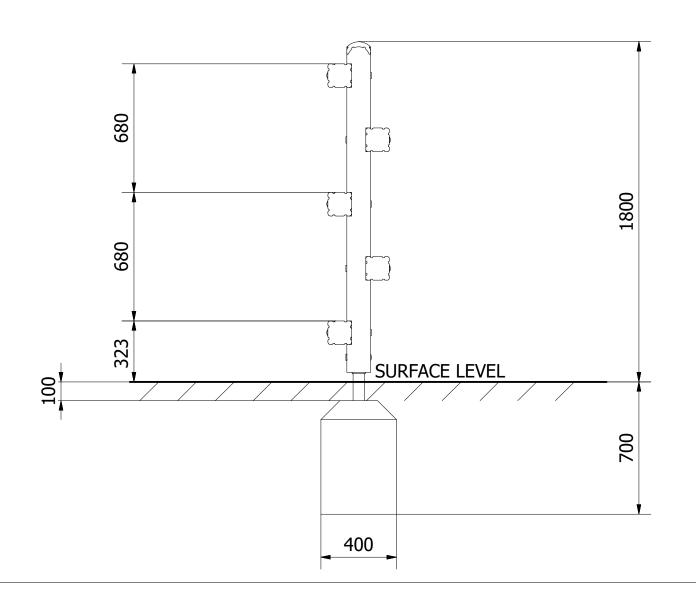

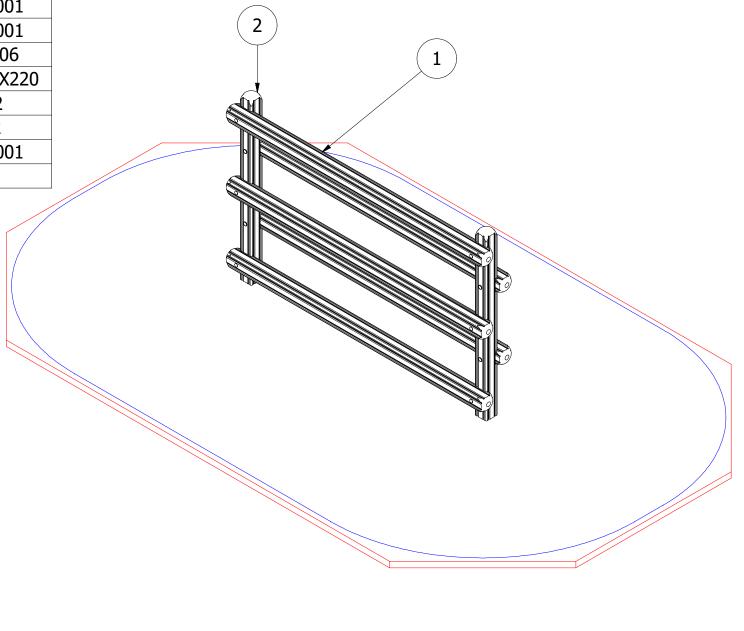

UNLESS OTHERWISE SPECIFIED: DIMENSIONS ARE IN MILLIMETERS TOLERANCES:

LINEAR: ±2MM 1 DECIMAL PLACE: ±0.5MM ANGULAR: ±1° PROPRIETARY AND CONFIDENTIAL

THE INFORMATION CONTAINED IN THIS DRAWING IS THE SOLE PROPERTY OF FENLAND LEISURE PRODUCTS. ANY REPRODUCTION IN PART OR AS A WHOLE WITHOUT THE WRITTEN PERMISSION OF FENLAND LEISURE PRODUCTS IS PROHIBITED.



Title:	PRO-500-063 GATE CLIMB (FC8)

Product Range: FITNESS TRAIL

<1.7M FFH


Date:
14/03/2019


Page: 1

А3

DO NOT SCALE FROM DRAWING

Tel: 01354 638359 www.onlineplaygrounds.co.uk

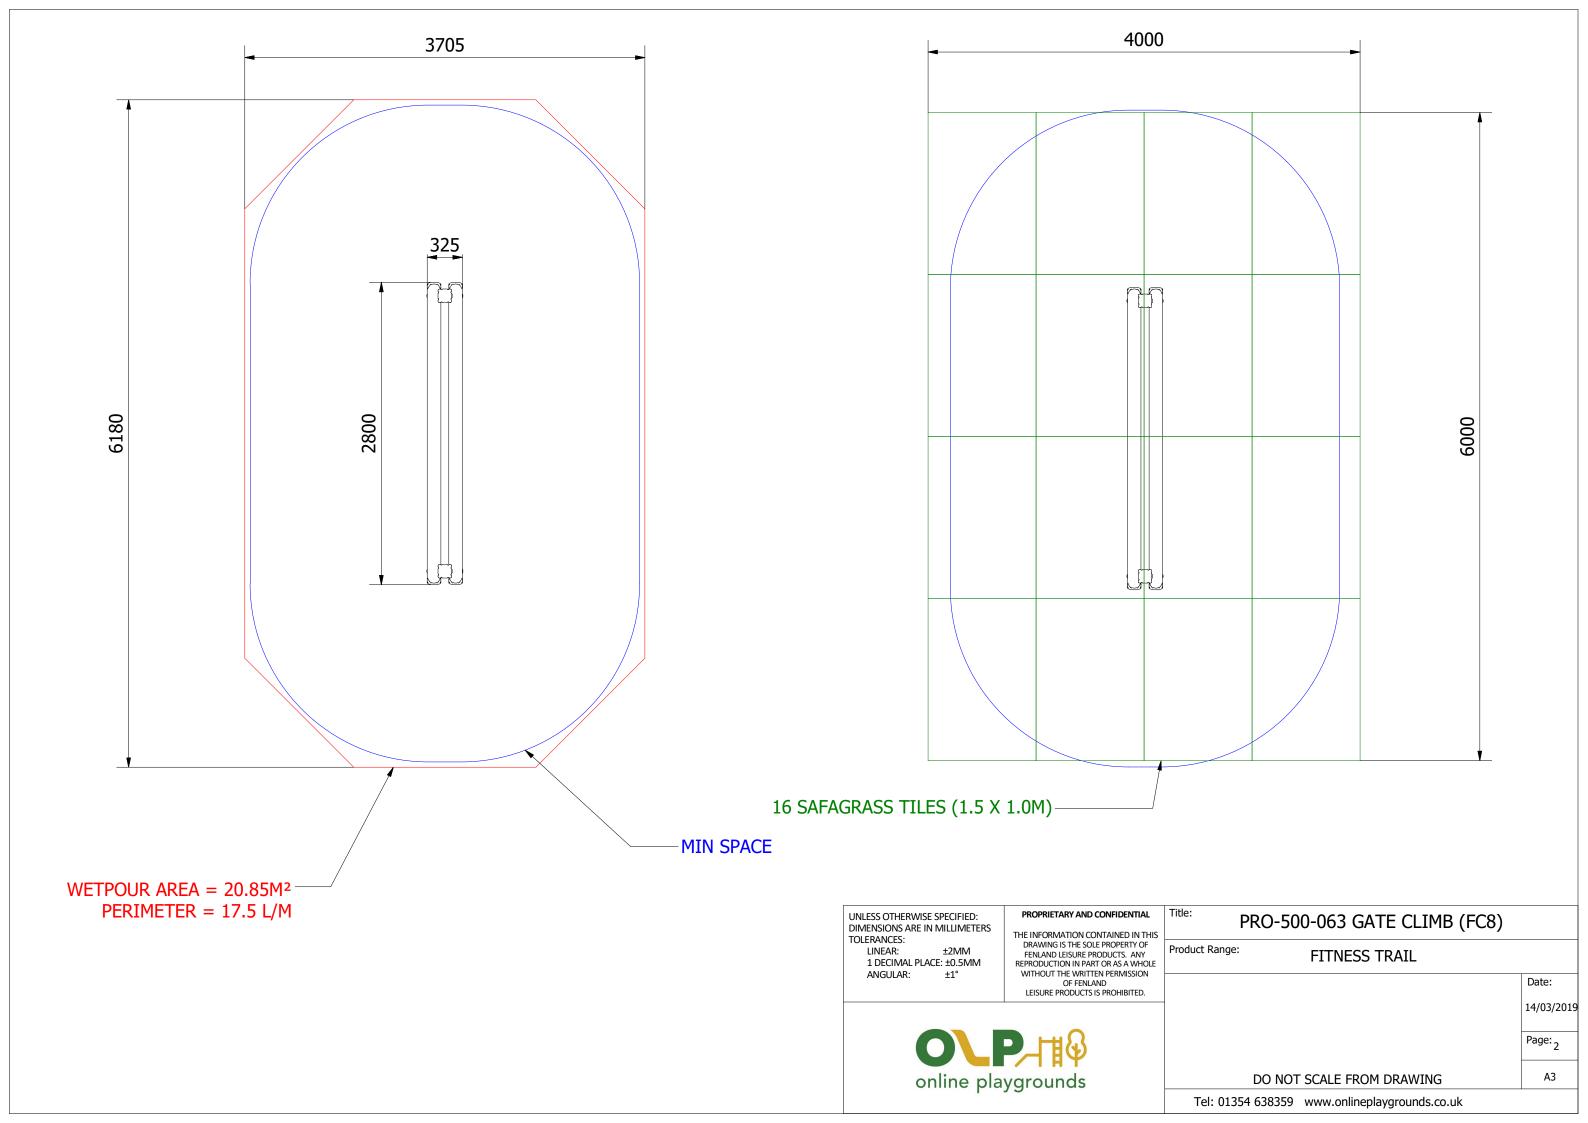

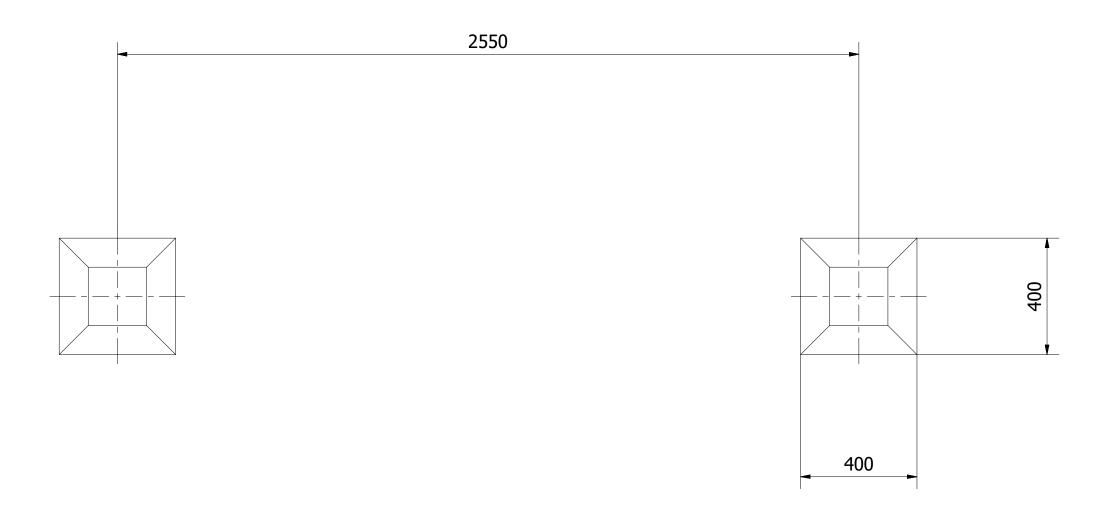

UNLESS OTHERWISE SPECIFIED: DIMENSIONS ARE IN MILLIMETERS TOLERANCES:

LINEAR: ±2MM 1 DECIMAL PLACE: ±0.5MM ANGULAR: ±1°

PROPRIETARY AND CONFIDENTIAL

THE INFORMATION CONTAINED IN THIS DRAWING IS THE SOLE PROPERTY OF FENLAND LEISURE PRODUCTS. ANY REPRODUCTION IN PART OR AS A WHOLE WITHOUT THE WRITTEN PERMISSION OF FENLAND LEISURE PRODUCTS IS PROHIBITED.

Product Range: FITNESS TRAIL



DO NOT SCALE FROM DRAWING

14/03/2019

Page: 3


A3

Date:


Tel: 01354 638359 www.onlineplaygrounds.co.uk

ALL FOUNDATIONS 400 X 400 X 700 DEEP UNLESS OTHERWISE SPECIFIED


- 1. POSITION THE UPRIGHT POSTS (ITEM 2) INTO THE FOUNDATION HOLES AND PROP TO KEEP VERTICAL. USE RAPID SET CONCRETE TO SECURE ONE POST INTO THE GROUND, ENSURING THE POST IS LEVEL AND PLUMB.
- 2. WITH ONE POST SET, SECURE THE HORIZONTAL BEAMS (ITEM 1) TO THE VERTICAL TIMBERS (ITEM 2) USING THE SUPPLIED FIXINGS AS ILLUSTRATED BELOW.

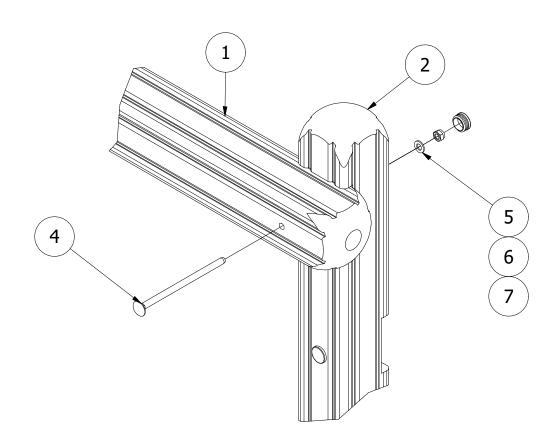

NOTE: AS SHOWN BELOW, ENSURE A MIN DISTANCE OF 235MM IS MAINTAINED

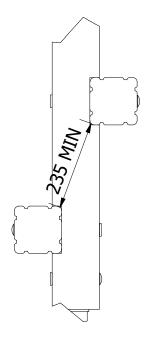

3. FINALLY, ENSURE THE UNIT IS LEVEL & PLUMB, ALL FIXINGS HAVE BEEN TIGHTENED AND PROTECTIVE CAPS IN PLACE. ADD CONCRETE TO THE REMAINING FOUNDATION HOLE AND LEAVE FOR 48 HOURS

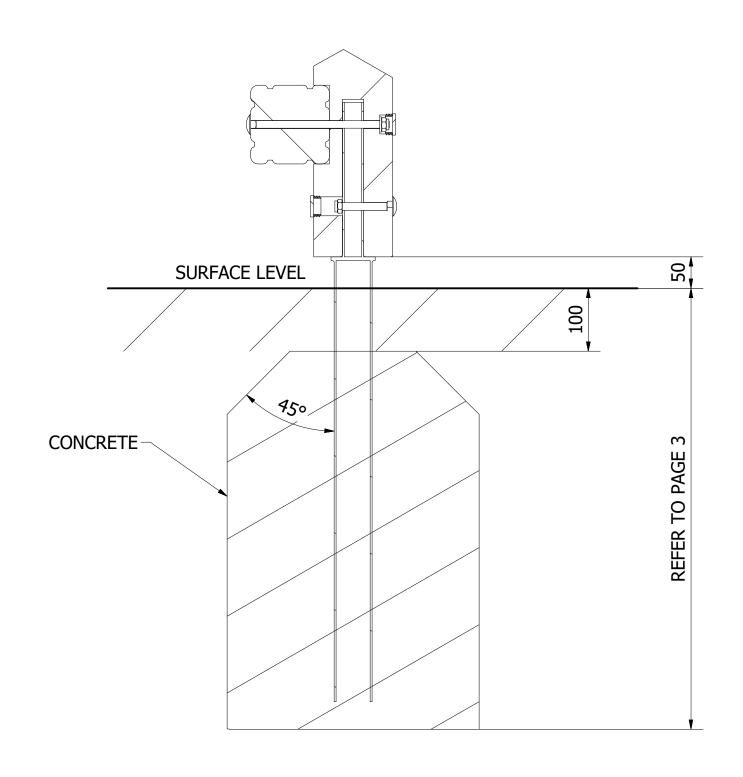

UNLESS OTHERWISE SPECIFIED:
DIMENSIONS ARE IN MILLIMETERS
TOLERANCES:
LINEAR: ±2MM
1 DECIMAL PLACE: ±0.5MM
ANGULAR: ±1°

PROPRIETARY AND CONFIDENTIAL

THE INFORMATION CONTAINED IN THIS DRAWING IS THE SOLE PROPERTY OF FENLAND LEISURE PRODUCTS. ANY REPRODUCTION IN PART OR AS A WHOLE WITHOUT THE WRITTEN PERMISSION OF FENLAND LEISURE PRODUCTS IS PROHIBITED.

E PRODUCTS IS PROHIBITED.

PRO-500-063 GATE CLIMB (FC8)

Product Range: FITNESS TRAIL

online playgrounds

DO NOT SCALE FROM DRAWING

14/03/2019

Page: 4

Tel: 01354 638359 www.onlineplaygrounds.co.uk