
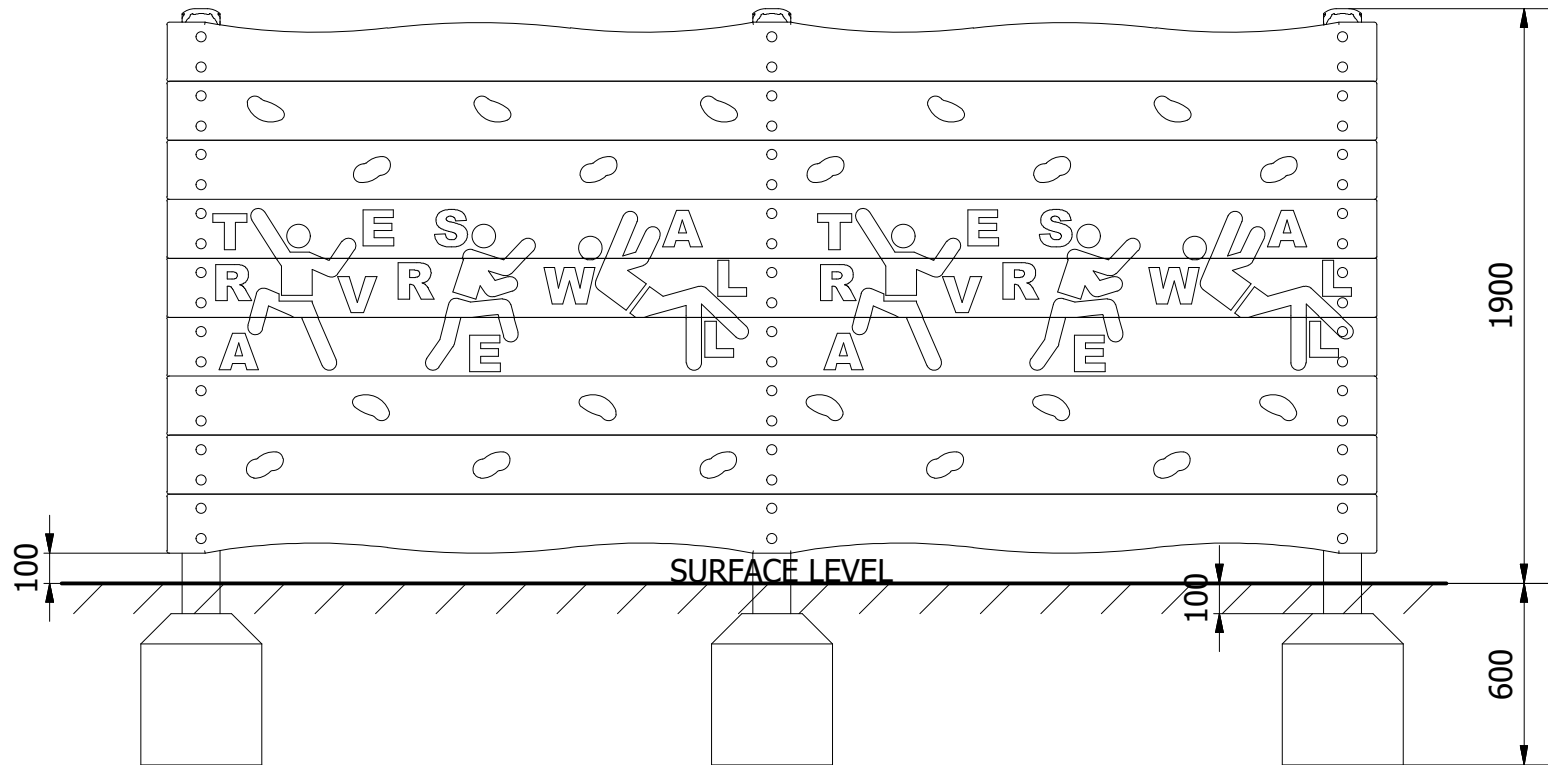


PARTS LIST				
ITEM	QTY	PART NUMBER	DESCRIPTION	STOCK NUMBER
1	3	TB-200-205	2500mm x 125mm SAFALOG	COMTIMSAF0001
2	2	TB-200-371	4000 X 195 X 45	COMTIMSAW0004
3	2	TB-200-372	4000 X 195 X 45	COMTIMSAW0004
4	2	TB-200-373	4000 X 195 X 45	COMTIMSAW0004
5	1	TB-200-440	4000 x 195 x 45	COMTIMSAW0004
6	1	TB-200-442	4000 x 195 x 45	COMTIMSAW0004
7	1	TB-200-443	4000 x 195 x 45	COMTIMSAW0004
8	54	M8 X 80 TORX WASHER HEAD	80MM WASHER SCREW	COMA2WH8X80
9	54	30MM BOLT COVER	30MM BLACK CAP	COMPLACAP0001
10	3	GROUND IRON	FOUNDATION GROUND IRON	
11	3	400 x 400 x 500	0.08³ CONCRETE FOUNDATION	

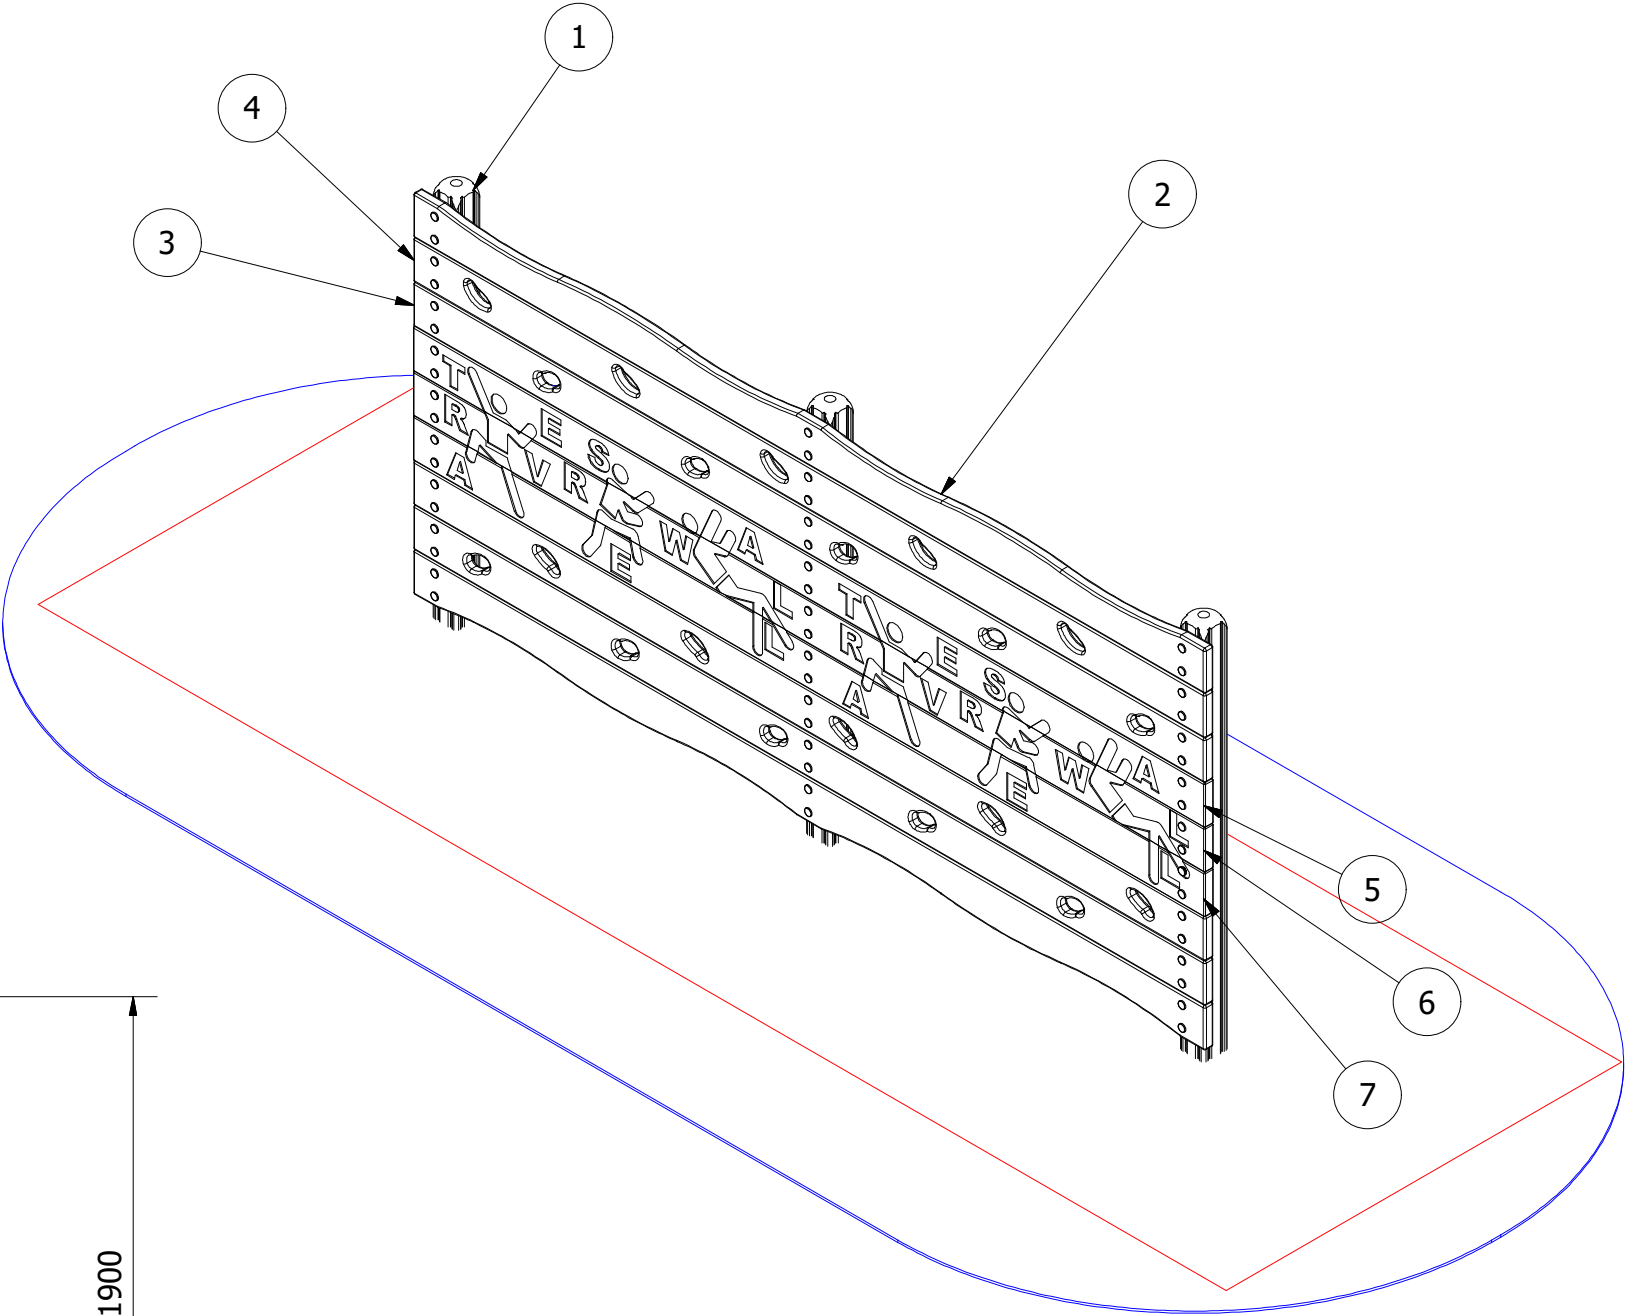


UNLESS OTHERWISE SPECIFIED:  
DIMENSIONS ARE IN MILLIMETERS  
TOLERANCES:  
LINEAR: ±2MM  
1 DECIMAL PLACE: ±0.5MM  
ANGULAR: ±1°

PROPRIETARY AND CONFIDENTIAL  
THE INFORMATION CONTAINED IN THIS  
DRAWING IS THE SOLE PROPERTY OF  
FENLAND LEISURE PRODUCTS. ANY  
REPRODUCTION IN PART OR AS A WHOLE  
WITHOUT THE WRITTEN PERMISSION  
OF FENLAND  
LEISURE PRODUCTS IS PROHIBITED.

Title: PRO-500-072 TRAVERSE WALL (AT16)	
Product Range: FITNESS TRAIL	
<0.6M FFH	Date: 02/04/2019
	Page: A3
	DO NOT SCALE FROM DRAWING
Tel: 01354 638359 www.onlineplaygrounds.co.uk	




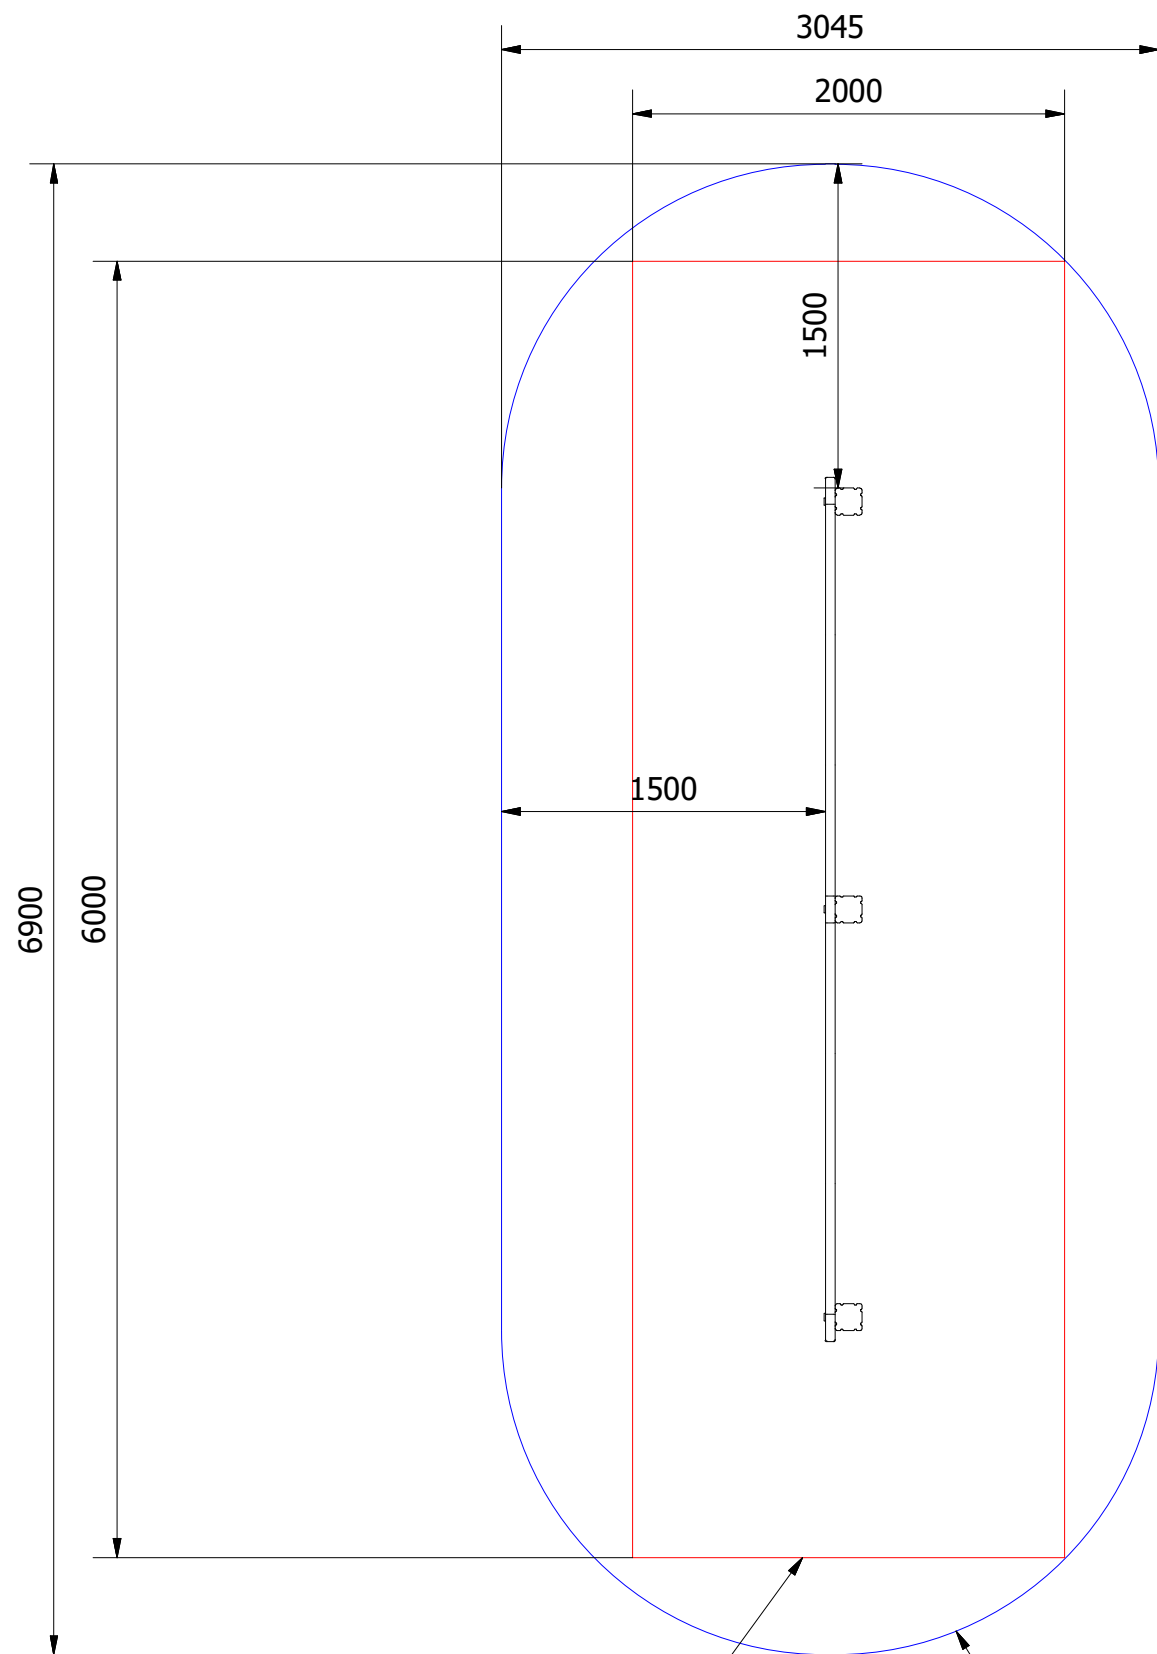


WETPOUR AREA = 12M<sup>2</sup>  
PERIMETER = 16 L/M

MIN SPACE

8 SAFAGRASS TILES (1.5M X 1.0M)

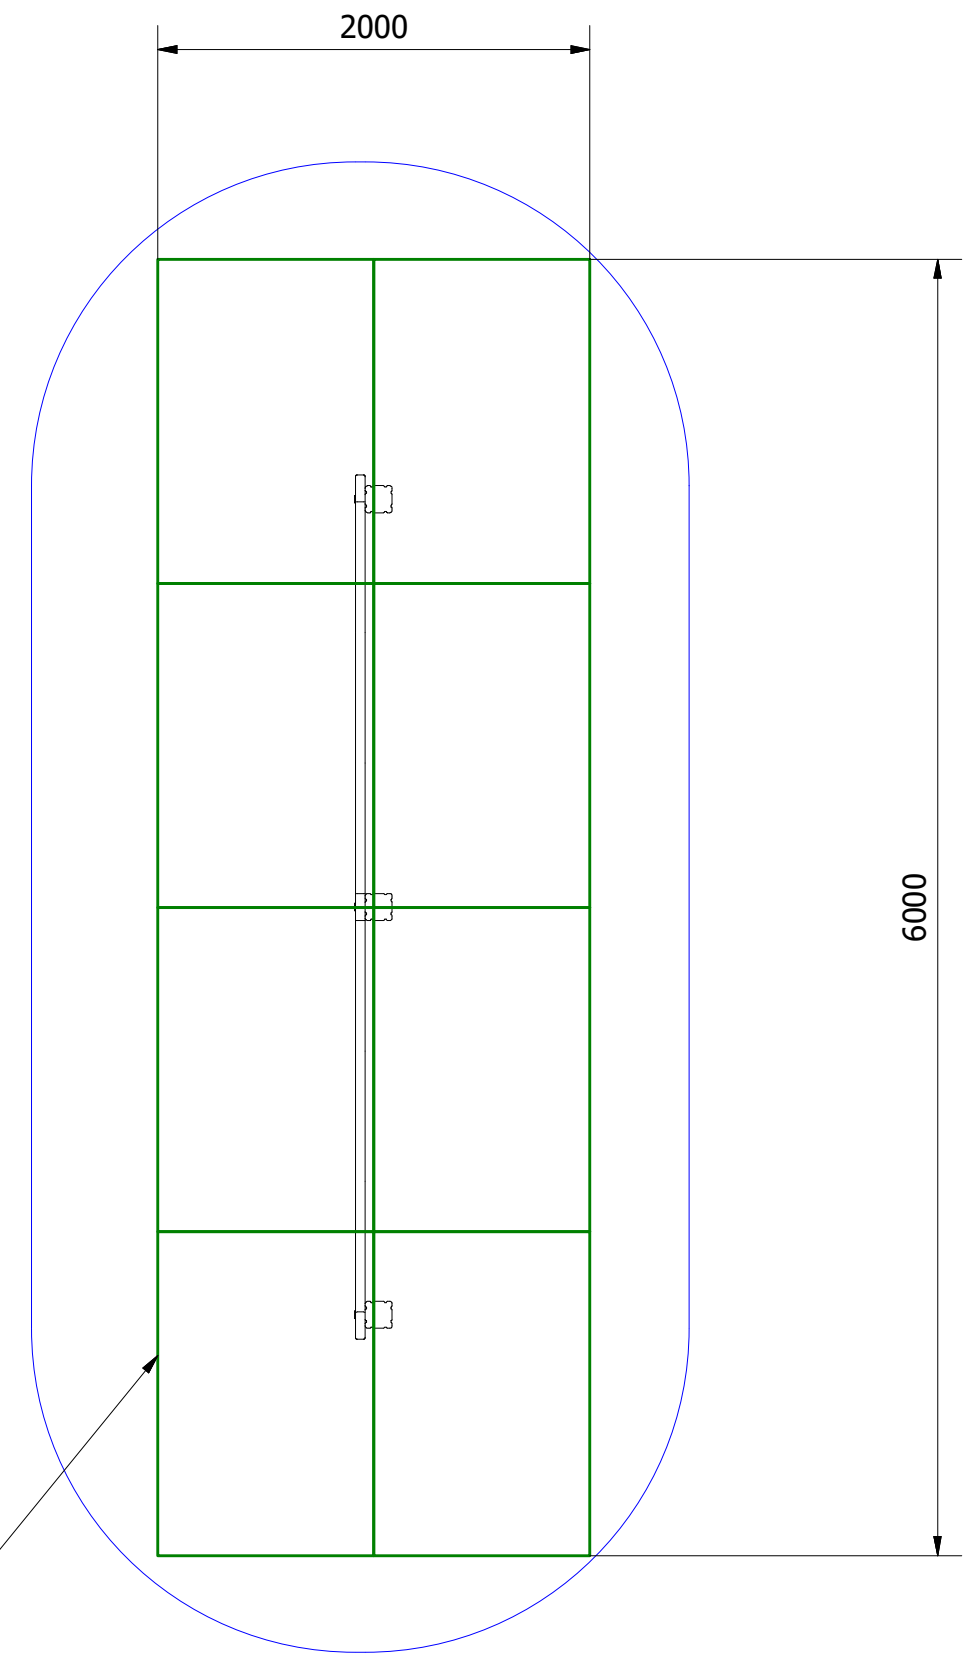


<p>UNLESS OTHERWISE SPECIFIED: DIMENSIONS ARE IN MILLIMETERS TOLERANCES:</p> <p>LINEAR: ±2MM 1 DECIMAL PLACE: ±0.5MM ANGULAR: ±1°</p>	<p><b>PROPRIETARY AND CONFIDENTIAL</b></p> <p>THE INFORMATION CONTAINED IN THIS DRAWING IS THE SOLE PROPERTY OF FENLAND LEISURE PRODUCTS. ANY REPRODUCTION IN PART OR AS A WHOLE WITHOUT THE WRITTEN PERMISSION OF FENLAND LEISURE PRODUCTS IS PROHIBITED.</p>	Title: PRO-500-072 TRAVERSE WALL (AT16)	
		Product Range: FITNESS TRAIL	
		DO NOT SCALE FROM DRAWING	Date: 02/04/2019
			Page: A3
		Tel: 01354 638359    www.onlineplaygrounds.co.uk	

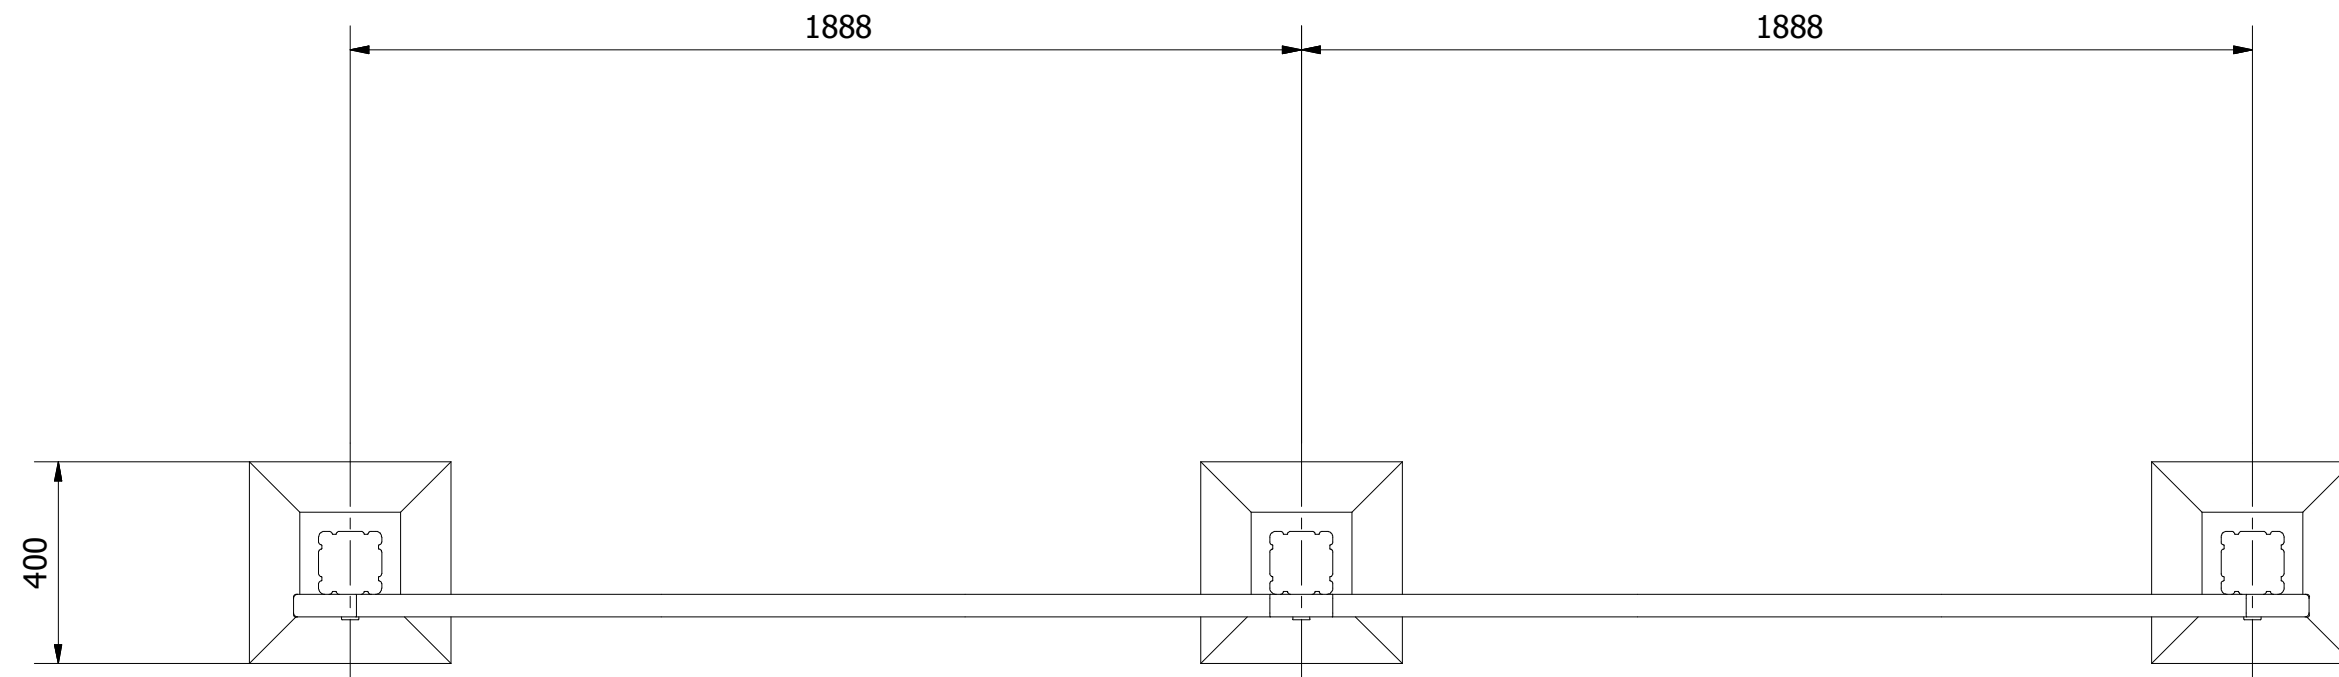


ALL FOUNDATIONS 400 X 400 X 600 DEEP UNLESS OTHER SPECIFIED


<p>UNLESS OTHERWISE SPECIFIED: DIMENSIONS ARE IN MILLIMETERS TOLERANCES:</p> <p>LINEAR:           ±2MM 1 DECIMAL PLACE: ±0.5MM ANGULAR:         ±1°</p>	<p><b>PROPRIETARY AND CONFIDENTIAL</b></p> <p>THE INFORMATION CONTAINED IN THIS DRAWING IS THE SOLE PROPERTY OF FENLAND LEISURE PRODUCTS. ANY REPRODUCTION IN PART OR AS A WHOLE WITHOUT THE WRITTEN PERMISSION OF FENLAND LEISURE PRODUCTS IS PROHIBITED.</p>	<p>Title:</p> <p>PRO-500-072 TRAVERSE WALL (AT16)</p>	
		<p>Product Range:</p> <p>FITNESS TRAIL</p>	<p>Date:</p> <p>02/04/2019</p>
		<p>Page:</p>	
			<p>A3</p>
		<p>DO NOT SCALE FROM DRAWING</p>	
		<p>Tel: 01354 638359    <a href="http://www.onlineplaygrounds.co.uk">www.onlineplaygrounds.co.uk</a></p>	

1. POSITION EACH UPRIGHT POST INTO THE FOUNDATIONS HOLES SHOWN ON THE PREVIOUS PAGE. BRACE EACH POST AND ENSURE IT IS LEVEL AND PLUMB.
2. WITH THE MAIN POSTS IN PLACE, ATTACH THE HORIZONTAL TIMBERS USING THE SUPPLIED FIXINGS AS ILLUSTRATED BELOW.

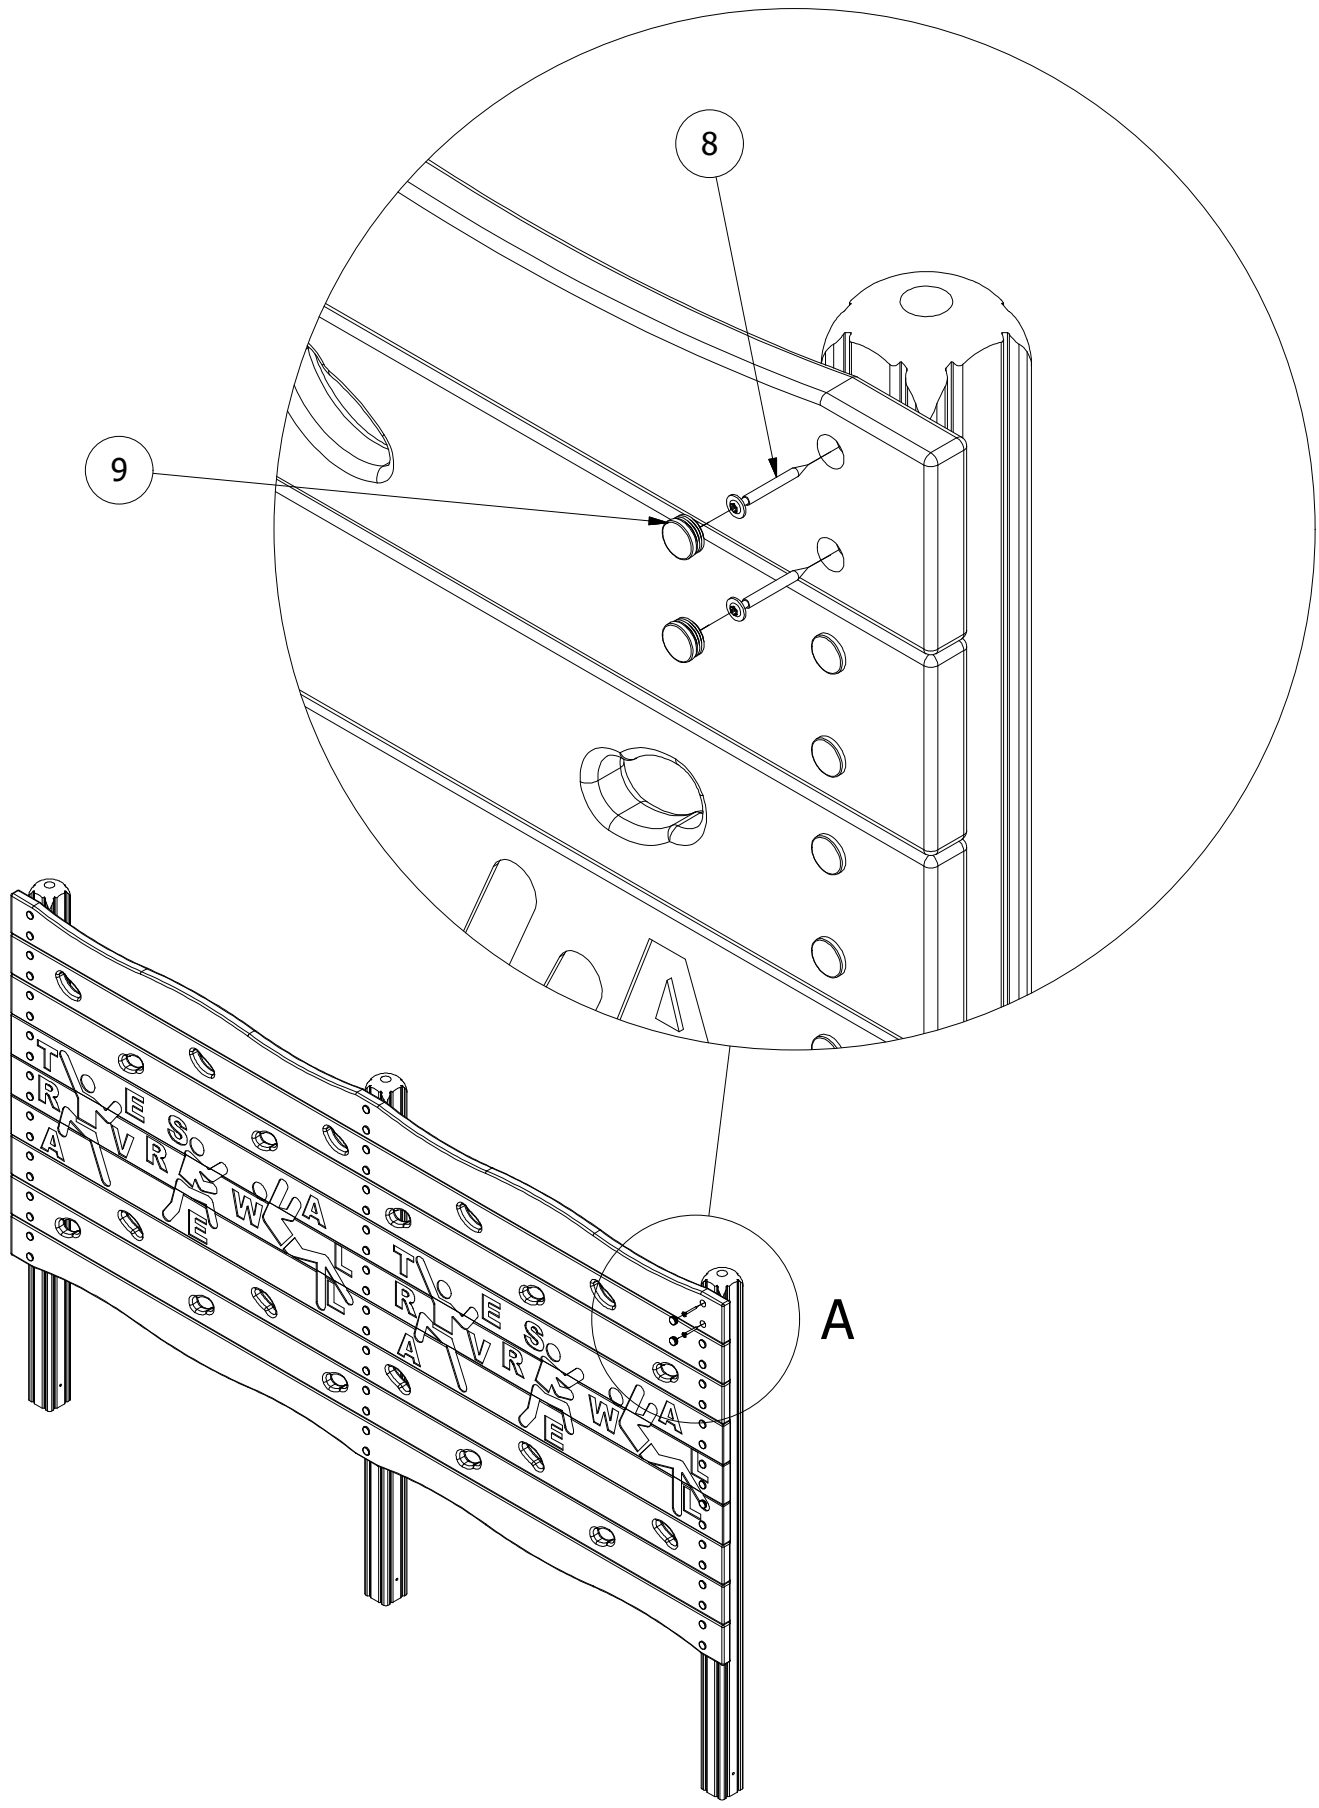

2. FINALLY, ENSURE UNIT IS LEVEL AND PLUMB, ALL FIXINGS HAVE BEEN TIGHTENED AND PROTECTIVE CAPS IN PLACE. ADD CONCRETE TO EACH FOUNDATION HOLE AND LEAVE FOR 48 HOURS

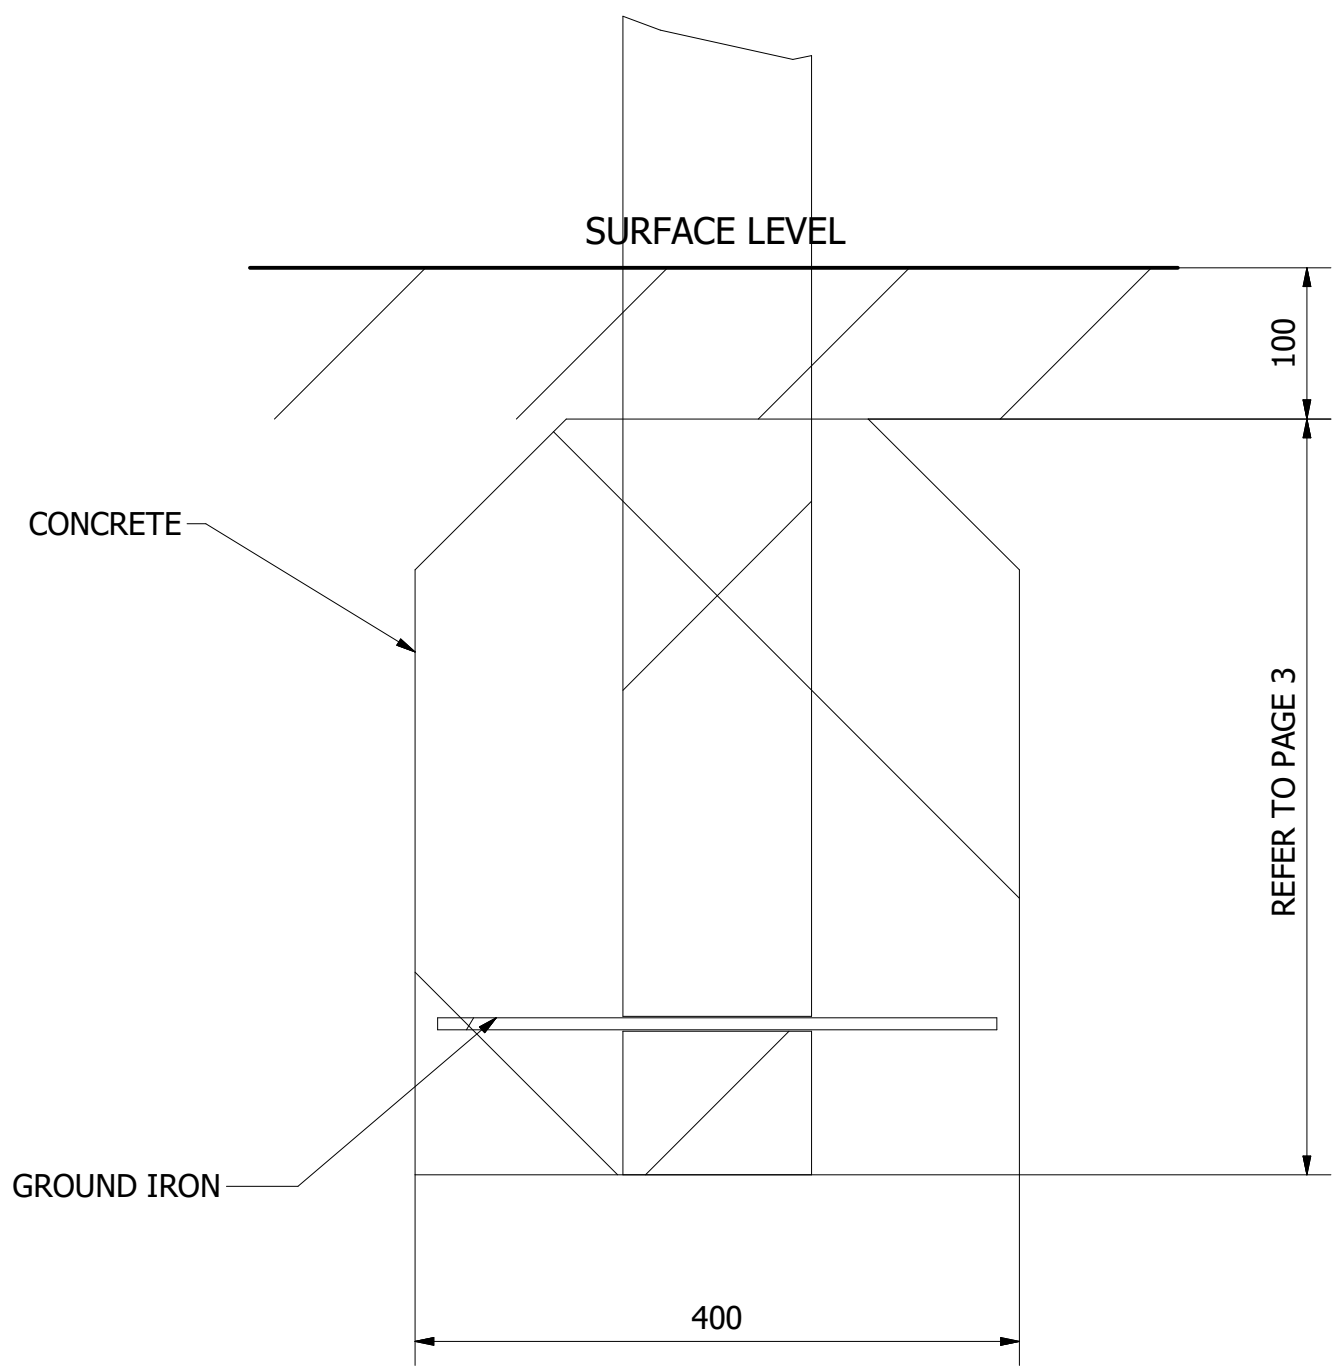

<div>UNLESS OTHERWISE SPECIFIED: DIMENSIONS ARE IN MILLIMETERS TOLERANCES: LINEAR: ±2MM 1 DECIMAL PLACE: ±0.5MM ANGULAR: ±1°</div> <div>PROPRIETARY AND CONFIDENTIAL THE INFORMATION CONTAINED IN THIS DRAWING IS THE SOLE PROPERTY OF FENLAND LEISURE PRODUCTS. ANY REPRODUCTION IN PART OR AS A WHOLE WITHOUT THE WRITTEN PERMISSION OF FENLAND LEISURE PRODUCTS IS PROHIBITED.</div> <div></div>	Title: PRO-500-072 TRAVERSE WALL (AT16)	
	Product Range: FITNESS TRAIL	
	Date:  02/04/2019	Page:  A3
Tel: 01354 638359    www.onlineplaygrounds.co.uk		