

UNLESS OTHERWISE SPECIFIED: DIMENSIONS ARE IN MILLIMETERS TOLERANCES:

1 DECIMAL PLACE: ±0.5MM ANGULAR:

PROPRIETARY AND CONFIDENTIAL THE INFORMATION CONTAINED IN THIS DRAWING IS THE SOLE PROPERTY OF

FENLAND LEISURE PRODUCTS. ANY REPRODUCTION IN PART OR AS A WHOLE WITHOUT THE WRITTEN PERMISSION OF FENLAND LEISURE PRODUCTS IS PROHIBITED.



Title:	PRO-500-096 ARM STRETCH (FC2)

Product Range: FITNESS TRAIL

1.5M FFH


25/04/2019 Page:

DO NOT SCALE FROM DRAWING

Date:

А3

Tel: 01354 638359 www.onlineplaygrounds.co.uk

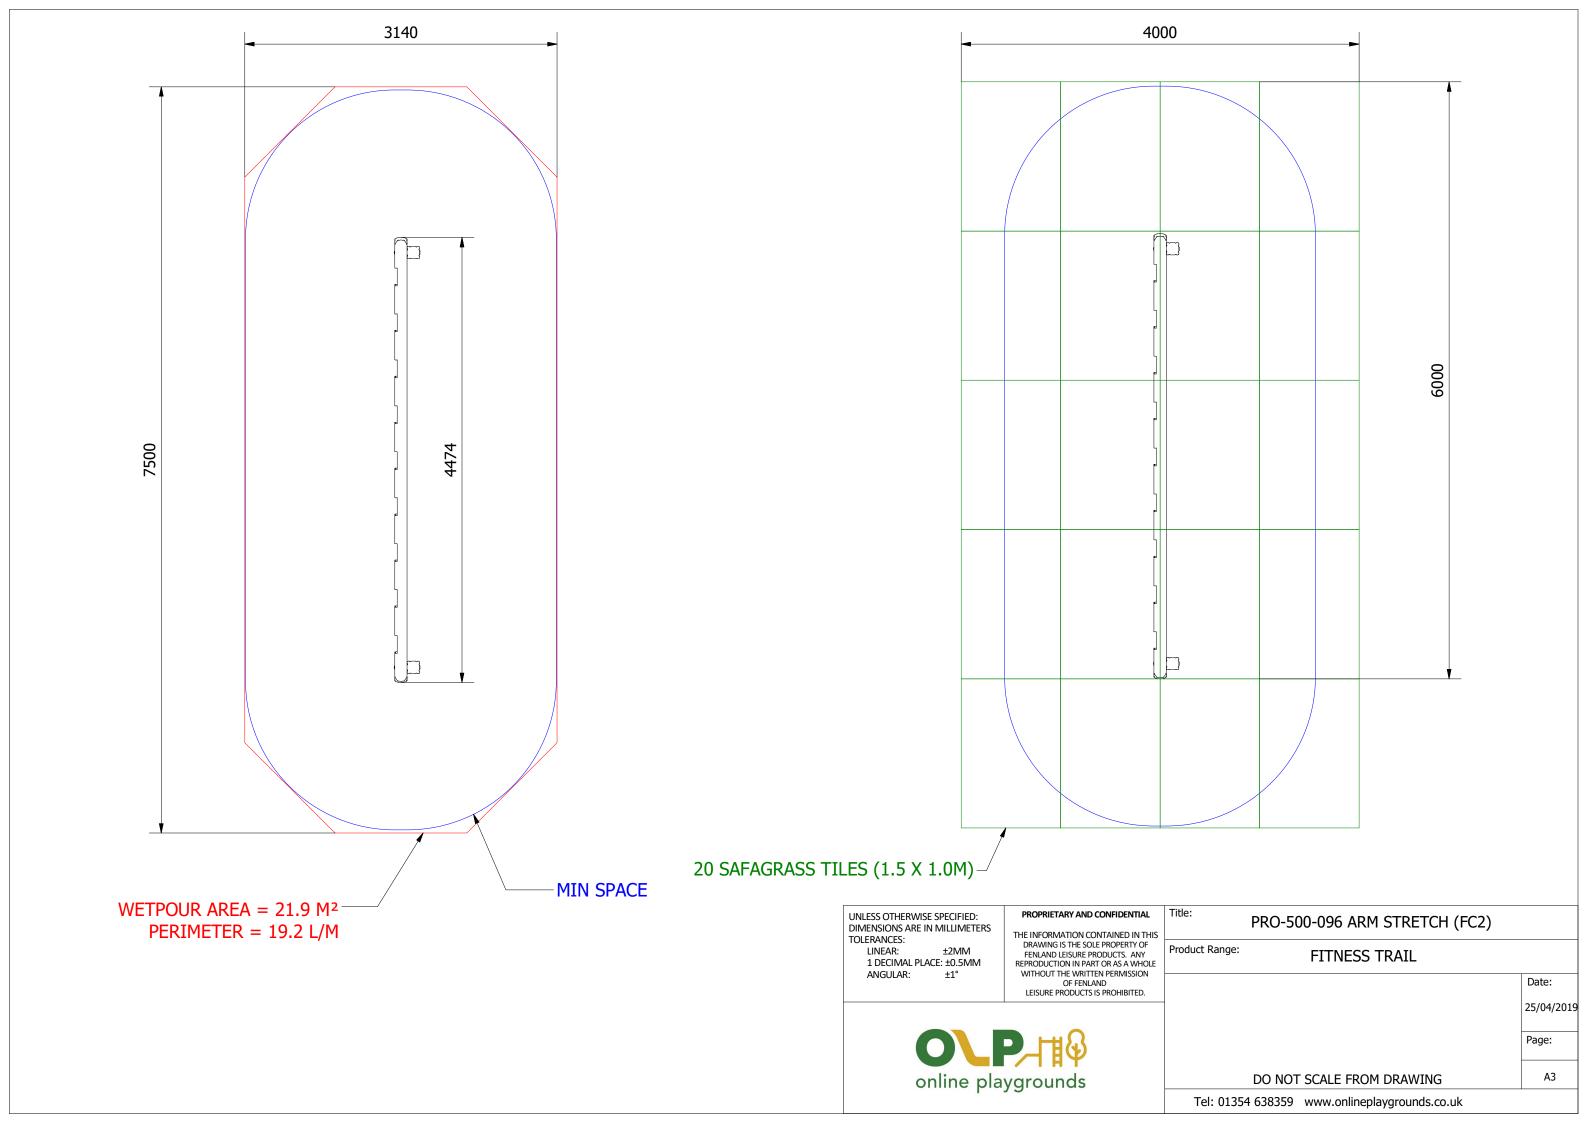



UNLESS OTHERWISE SPECIFIED: DIMENSIONS ARE IN MILLIMETERS TOLERANCES:

LINEAR: ±2MM 1 DECIMAL PLACE: ±0.5MM ANGULAR: ±1°

PROPRIETARY AND CONFIDENTIAL

THE INFORMATION CONTAINED IN THIS DRAWING IS THE SOLE PROPERTY OF FENLAND LEISURE PRODUCTS. ANY REPRODUCTION IN PART OR AS A WHOLE WITHOUT THE WRITTEN PERMISSION OF FENLAND LEISURE PRODUCTS IS PROHIBITED.

PRO-500-096 ARM STRETCH (FC2)

Date:

Page:

25/04/2019

А3

Product Range:

FITNESS TRAIL


O P P online playgrounds

DO NOT SCALE FROM DRAWING

Tel: 01354 638359 www.onlineplaygrounds.co.uk

ALL FOUNDATIONS 400 X 400 X 700 DEEP UNLESS OTHERWISE SPECIFIED

1. AS ILLUSTRATED BELOW, CREATE THE BASIC FRAME NEXT TO THE FOUNDATION HOLES DETAILED ON THE PREVIOUS PAGE USING THE SUPPLIED FIXINGS. WITH CARE, LIFT THE FRAME INTO THE HOLES AND USE A BRACE TO HOLD THE UNIT IN POSITION.

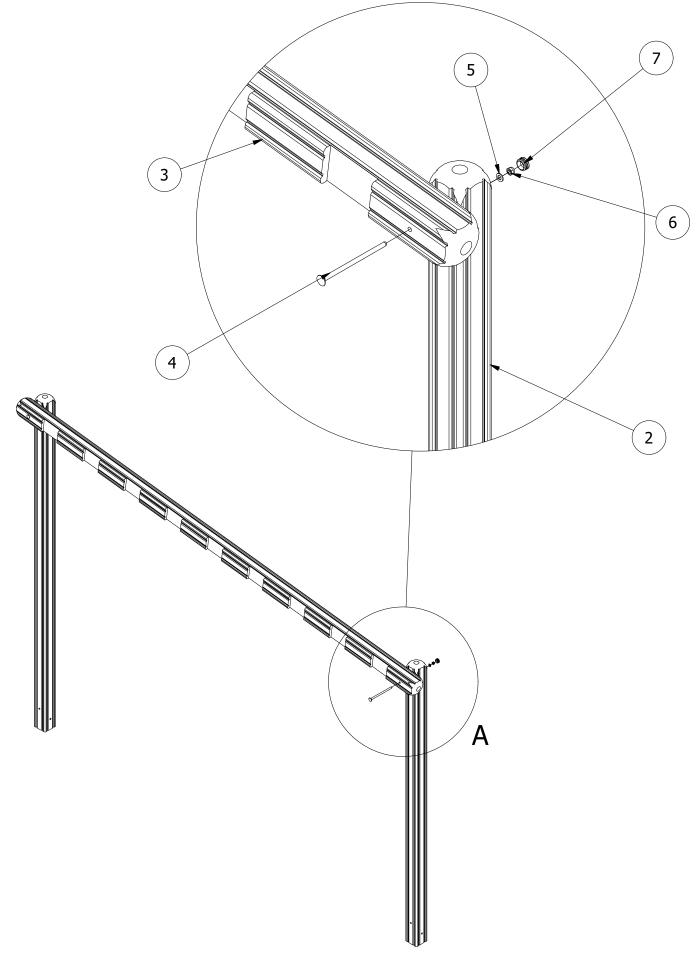

2. FINALLY, ENSURE THE UNIT IS LEVEL & PLUMB, ALL FIXINGS HAVE BEEN TIGHTENED AND PROTECTIVE CAPS IN PLACE. ADD CONCRETE TO THE FOUNDATION HOLE AND LEAVE FOR 48 HOURS

