


| PARTS LIST | | | | |
|------------|-----|---------------------------|---|-----------------|
| ITEM | QTY | PART NUMBER | DESCRIPTION | STOCK NUMBER |
| 1 | 2 | TB-200-566 | 3800 x 125mm Safalog | COMTIMSAF0001 |
| 2 | 6 | TB-200-567 | 3800 x 125mm Safalog | COMTIMSAF0001 |
| 3 | 2 | TB-200-568 | 2600 x 125mm Safalog | COMTIMSAF0001 |
| 4 | 6 | TB-200-569 | 2600 x 125mm Safalog | COMTIMSAF0001 |
| 5 | 4 | TB-200-570 | 800 X 95 X 95 | COMTIMSAW0022 |
| 6 | 2 | TB-200-869 | 400MM X 112MM SAFALOG | COMTIMSAF0002 |
| 7 | 1 | PE-400-078 | PVC TARPAULIN (C/W FITTINGS) | |
| 8 | 2 | MOD-600-122 ROUND TABLE | ROUND TABLE | |
| 9 | 2 | MOD-600-116 GROUND FOOT | GROUND FOOT (112) | SUBSTEMIS0004 |
| 10 | 8 | M8 X 100 TORX WASHER HEAD | 100MM WASHER HEAD | COMA2WH8X100 |
| 11 | 4 | M12 X 470 T-BAR | 470MM THREADED BAR | COMHARTHRSTA001 |
| 12 | 8 | M12 WASHER | M12 WASHER (DIN 125) | COMA2FWM12 |
| 13 | 8 | M12 NYLOC NUT | M12 NYLOC NUT (DIN 985) | COMA2NNM12 |
| 14 | 16 | 30MM BOLT COVER | 30MM BLACK CAP | COMPLACAP0001 |
| 15 | 4 | 300 x 300 x 200 | 0.018M ³ CONCRETE FOUNDATION | |
| 16 | 2 | 300 x 300 x 300 | 0.027M ³ CONCRETE FOUNDATION | |
| 15 | 1 | SAND | APPROX 2.2M ³ | |

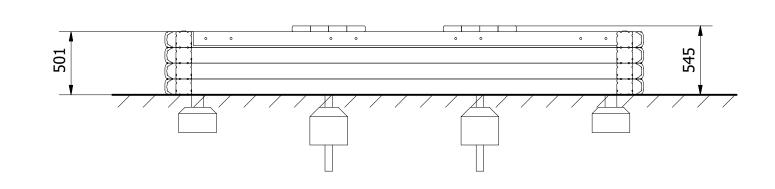

UNLESS OTHERWISE SPECIFIED: DIMENSIONS ARE IN MILLIMETERS TOLERANCES:

LINEAR: ±2MM 1 DECIMAL PLACE: ±0.5MM ANGULAR: ±1°

PROPRIETARY AND CONFIDENTIAL

THE INFORMATION CONTAINED IN THIS DRAWING IS THE SOLE PROPERTY OF FENLAND LEISURE PRODUCTS. ANY REPRODUCTION IN PART OR AS A WHOLE WITHOUT THE WRITTEN PERMISSION OF FENLAND LEISURE PRODUCTS IS PROHIBITED.

online playgrounds

| Title: | PRO-500-123 - LARGE SANDPIT |
|--------|-----------------------------|
| ς | PRO-500-123 - LARGE SANDPIT |

Product Range:

ACTIVITY PLAY


Date: < 0.6M FFH 15/07/2019


Page: 1


А3

DO NOT SCALE FROM DRAWING

Tel: 01354 638359 www.onlineplaygrounds.co.uk

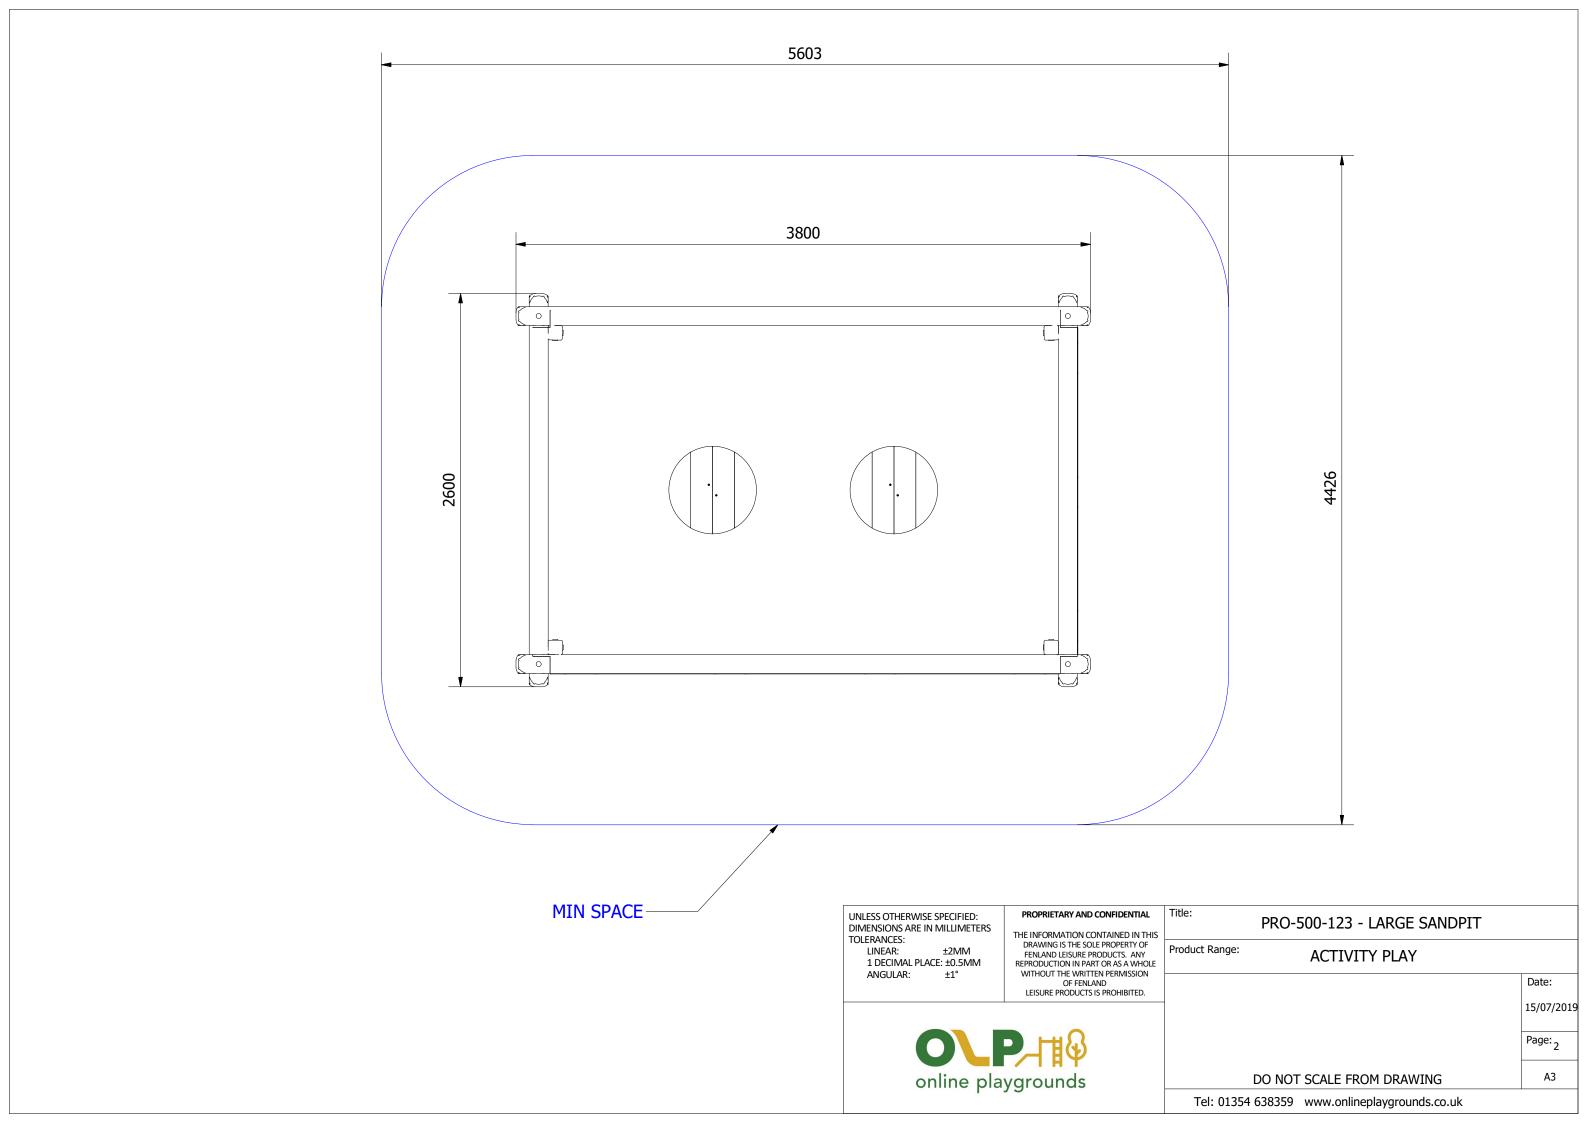

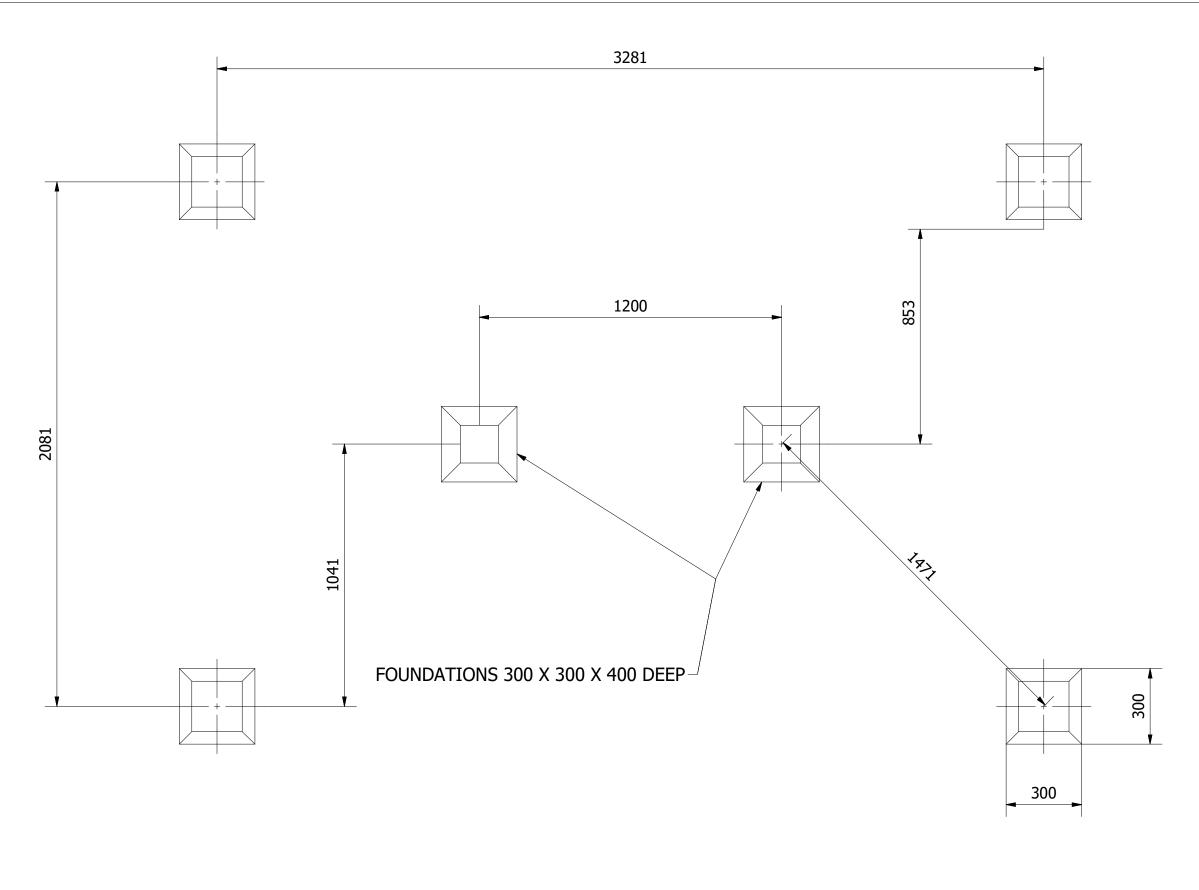

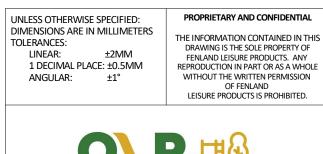

PRO-500-123 - LARGE SANDPIT

Product Range: FITNESS TRAIL

online playgrounds

DO NOT SCALE FROM DRAWING

Date:

Page: 3


А3

15/07/2019


Tel: 01354 638359 www.onlineplaygrounds.co.uk

ALL FOUNDATIONS 300 X 300 X 300 DEEP UNLESS OTHERWISE SPECIFIED


1. AS ILLUSTRATED BELOW, ARRANGE THE TIMBER SUPPORTS ON TOP OF EACH OTHER. USE THE THREADED BAR TO SECURE ALL FOUR CORNERS OF THE SAND PIT. Note: Take extreme care with stainless steel fixings: preferably using lubricant before securing with a nyloc nut.

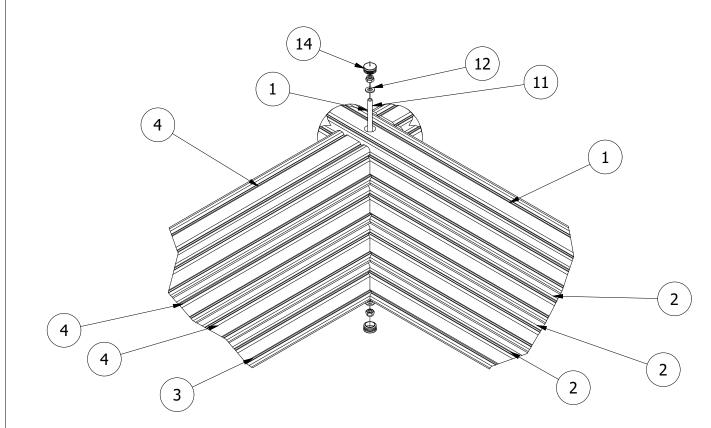

2. SECURE THE FOUNDATION POSTS TO THE FOUR INSIDE CORNERS OF THE SAND PIT USING THE SUPPLIED FIXINGS

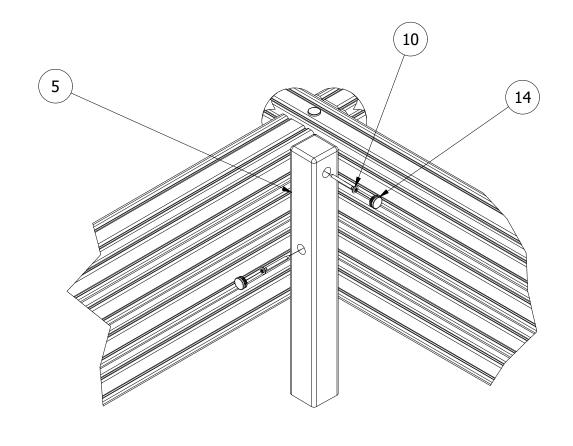


3. POSITION THE ROUND TIMBER (ITEM 6) INTO THE FOUNDATION HOLE AND BRACE. ENSURE UNIT IS LEVEL AND PLUMB, ALL FIXINGS HAVE BEEN TIGHTENED AND PROTECTIVE CAPS IN PLACE. ADD CONCRETE TO EACH FOUNDATION HOLE AND LEAVE FOR 48 HOURS

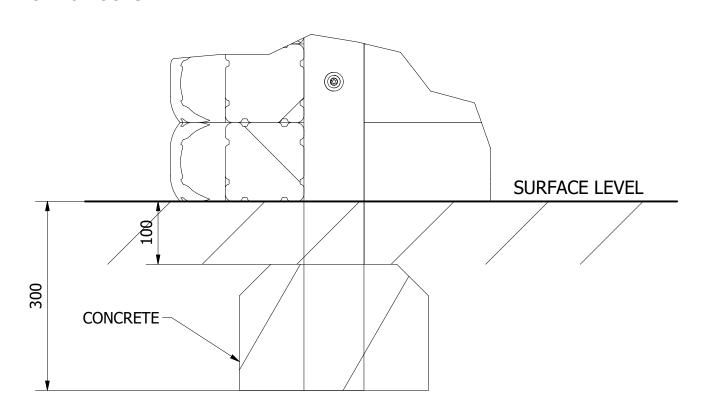

4. FINALLY, ATTACH THE 2 X TABLE TOPS TO THE TIMBER ITEM 6 USING THE SUPPLIED FIXINGS AS ILLUSTRATED BELOW.

NOTE: WHEN POSITIONED IN THE FOUNDATION HOLE, THE STEEL POST FOUNDATION MAY REQUIRE INSTALLING DEEPER/CUTTING DOWN.

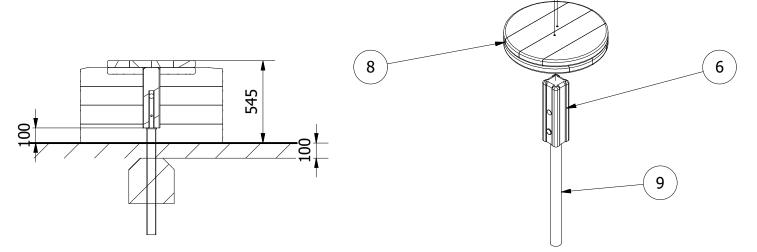

UNLESS OTHERWISE SPECIFIED:
DIMENSIONS ARE IN MILLIMETERS
TOLERANCES:
LINEAR: ±2MM
1 DECIMAL PLACE: ±0.5MM
ANGULAR: ±1°

PROPRIETARY AND CONFIDENTIAL

THE INFORMATION CONTAINED IN THIS DRAWING IS THE SOLE PROPERTY OF FENLAND LEISURE PRODUCTS. ANY REPRODUCTION IN PART OR AS A WHOLE WITHOUT THE WRITTEN PERMISSION OF FENLAND LEISURE PRODUCTS IS PROHIBITED.

online playgrounds

Title: PRO-500-123 - LARGE SANDPIT

Product Range: FITNESS TRAIL

Date:
15/07/2019

Page: 4

DO NOT SCALE FROM DRAWING

Tel: 01354 638359 www.onlineplaygrounds.co.uk